

GENERAL NOTES



MODERNIZATION OF
WILLCOX SCHOOLS
 WILLCOX UNIFIED SCHOOL DISTRICT No.13
 WILLCOX, AZ 85643

PRELIMINARY
 NOT FOR
 CONSTRUCTION
 OR
 RECORDING

Job No. 1329
 Drawn PDH
 Checked PDH
 Date
 Revised

PERMIT
 SET

HDA ARCHITECTS, LLC.
 459 N. Gilbert Road, Suite C-200, GILBERT, AZ 85234
 TEL: (480) 539 8800 FAX: (480) 539 8608
 WILLCOX H.S. AND MIDDLE SCHOOL
 PARTIAL SITE PLAN



Sheet No.
A111

Plot Date: 4-15-14 10:33am Drawing scale: 1/320
 Drawing file: C:\1329\1329_Arch\1329-A111-Preent
 Last Saved: 4-15-14 10:30am

Plot Date: 4-15-14 10:35am Drawing scale: 1/8" = 1'-0"
 User: hda\jacob\1328_Present Ag Bldg
 Last Saved: 4-15-14 10:34am



**BUILDING 'U'
 FLOOR PLAN - 12,035 S.F.**

SCALE: 1/8" = 1'-0"




MODERNIZATION OF
WILLCOX SCHOOLS
 WILLCOX UNIFIED SCHOOL DISTRICT No.18
 WILLCOX, AZ 85643

PRELIMINARY
 NOT FOR
 CONSTRUCTION
 OR
 RECORDING

Job No.	1328
Drawn	PDH
Checked	PDH
Date	04-17-14
Revised	

**PERMIT
 SET**


HDA ARCHITECTS, LLC.
 459 N. Gilbert Road, Suite C-200, GILBERT, AZ 85234
 TEL: (480) 539 8800 FAX: (480) 539 8608
BUILDING 'U'

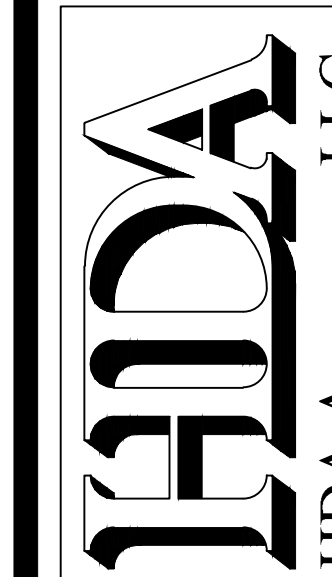

Sheet No.

A2

Plot Date: 4-15-14 10:35am Drawing scale: 1/8" = 1'-0"
 User: hda\jacob\1322_Present Gym
 Last Saved: 4-15-14 10:34am

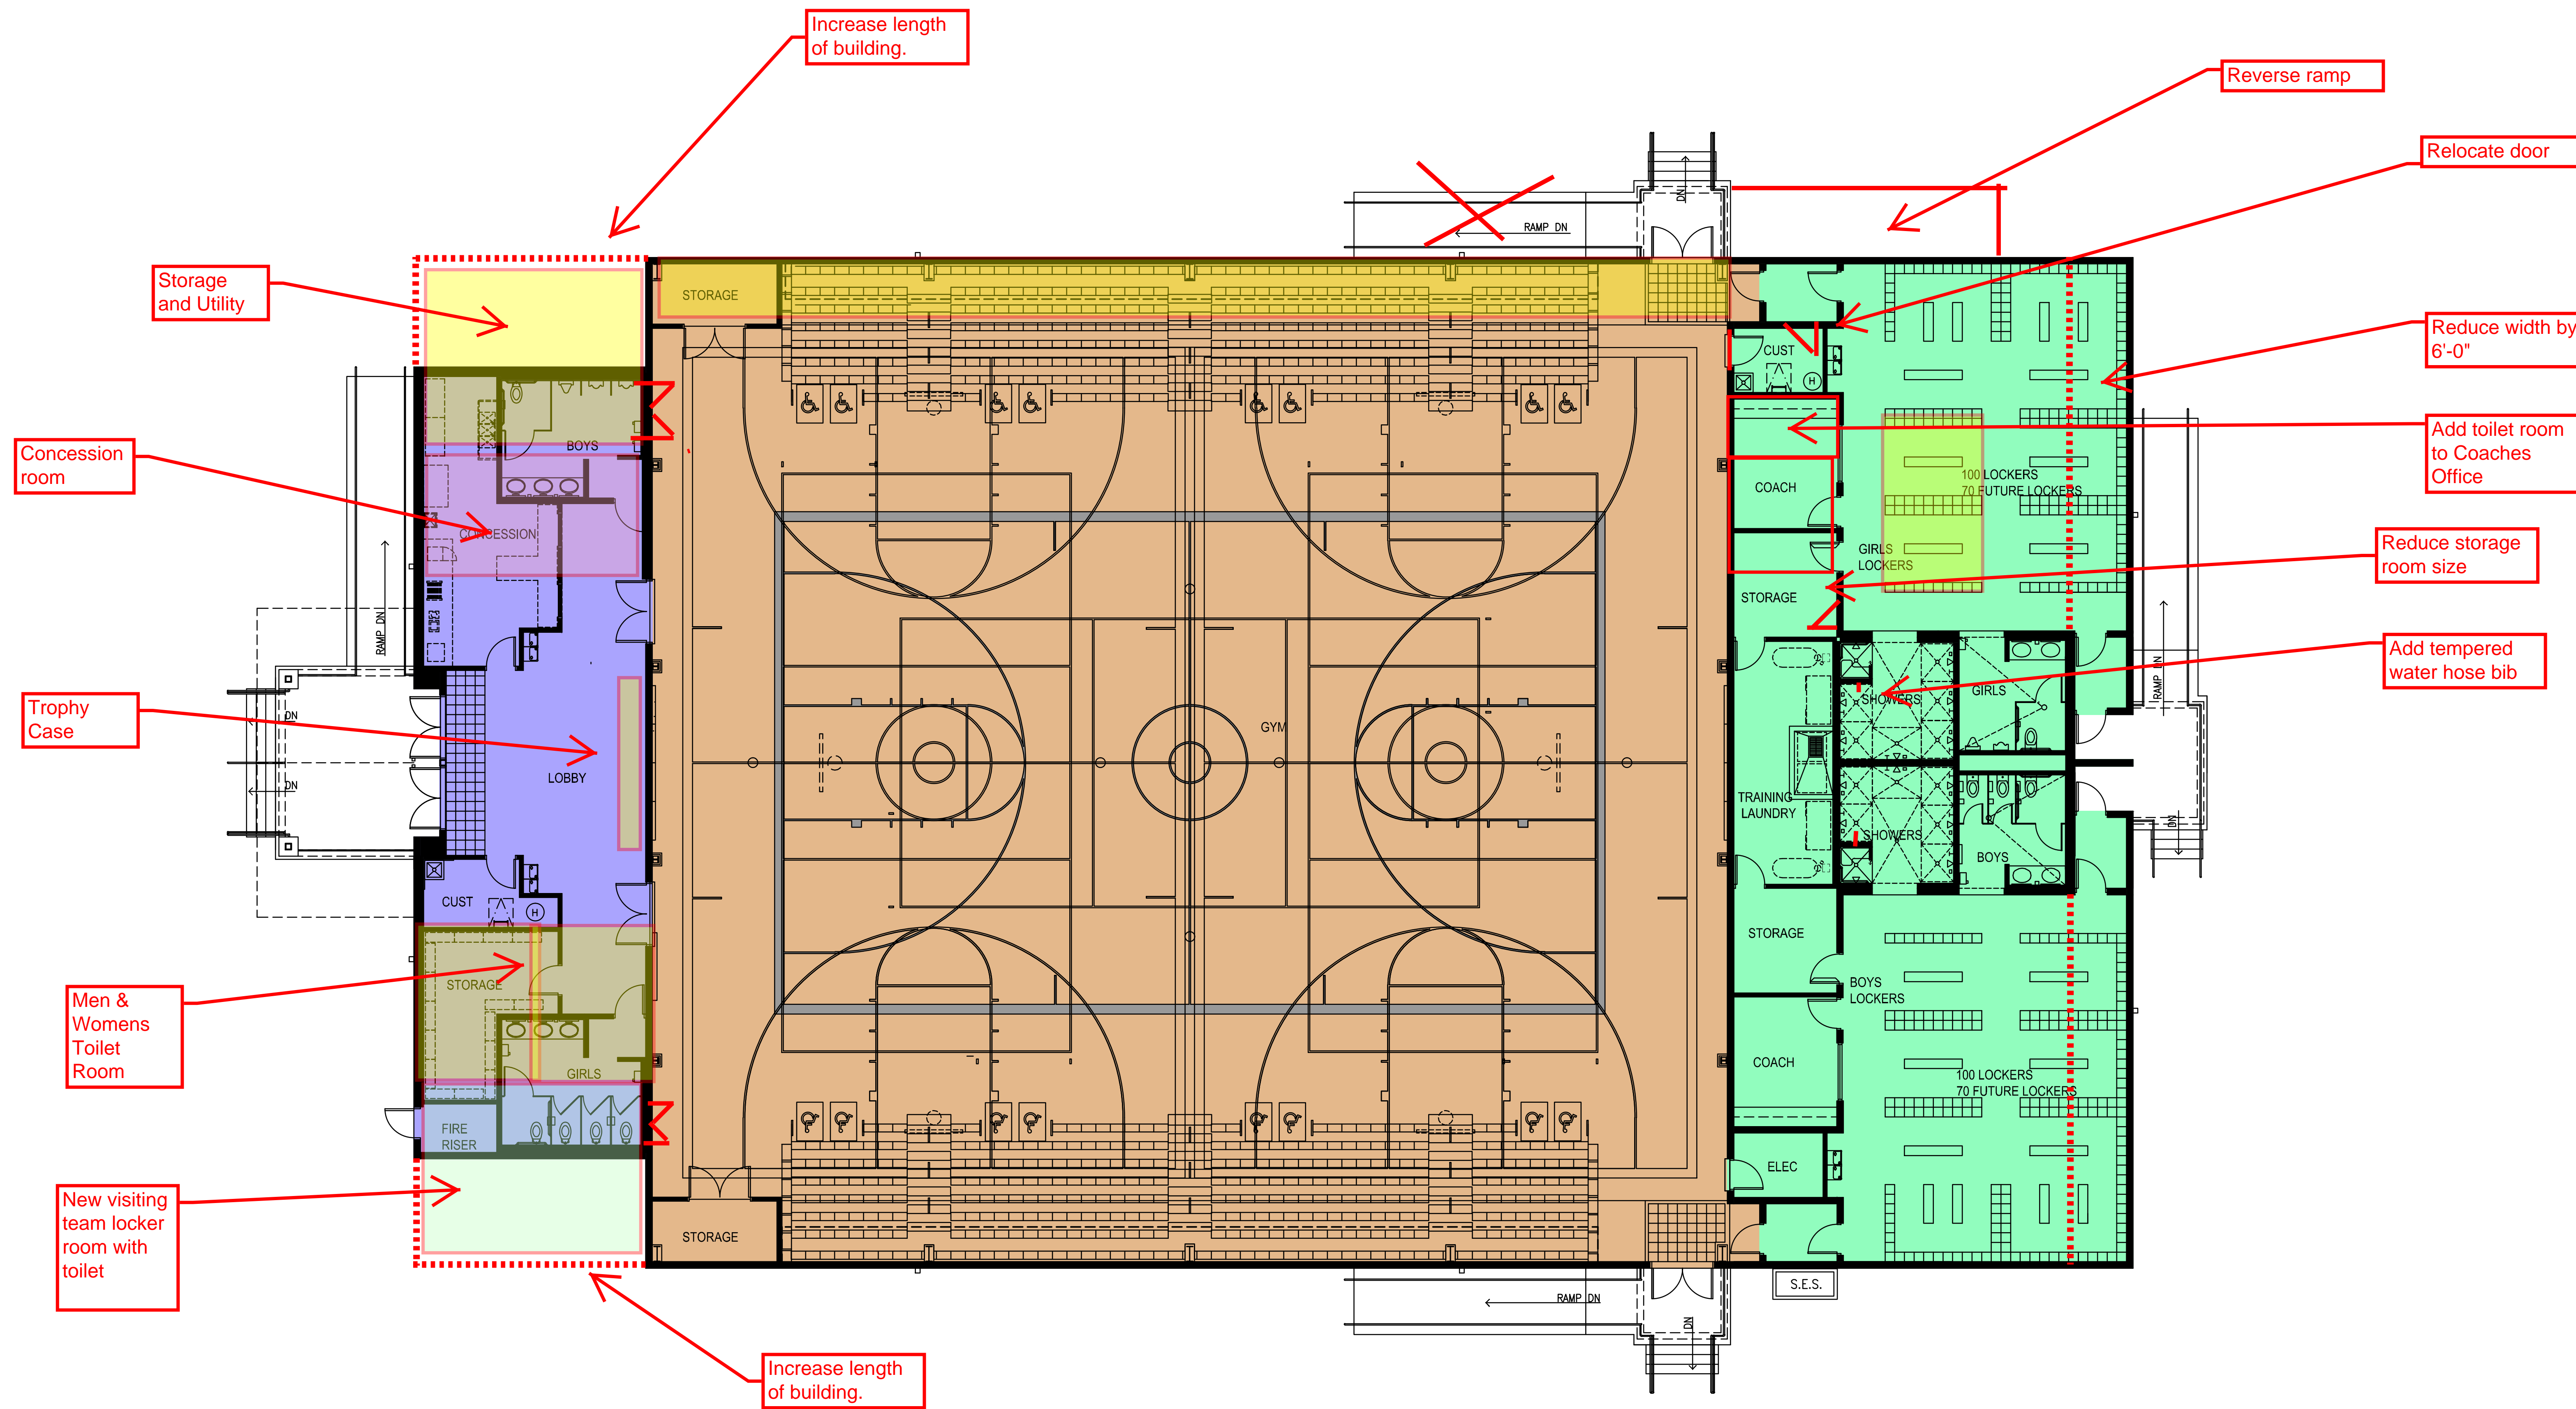

**BUILDING 'Y' - OPTION 2
 FLOOR PLAN - 17,990 S.F.**

SCALE: 1/8" = 1'-0"



MODERNIZATION OF
WILCOX SCHOOLS
 WILCOX UNIFIED SCHOOL DISTRICT No.18
 WILCOX, AZ 85643

PRELIMINARY
 NOT FOR
 CONSTRUCTION
 OR
 RECORDING

Job No. 1328
 Drawn PDH
 Checked PDH
 Date 04-17-14
 Revised

PERMIT
 SET

HDA ARCHITECTS, LLC.
 459 N. Gilbert Road, Suite C-200, GILBERT, AZ 85224
 TEL: (480) 539 8800 FAX: (480) 539 8608
BUILDING 'Y'



Sheet No.
A1