


Plot Date: 10-22-13 03:39pm Drawing scale: 1:360 By: paulh
 Drawn by: paulh
 Last Saved: 10-22-13 03:39pm

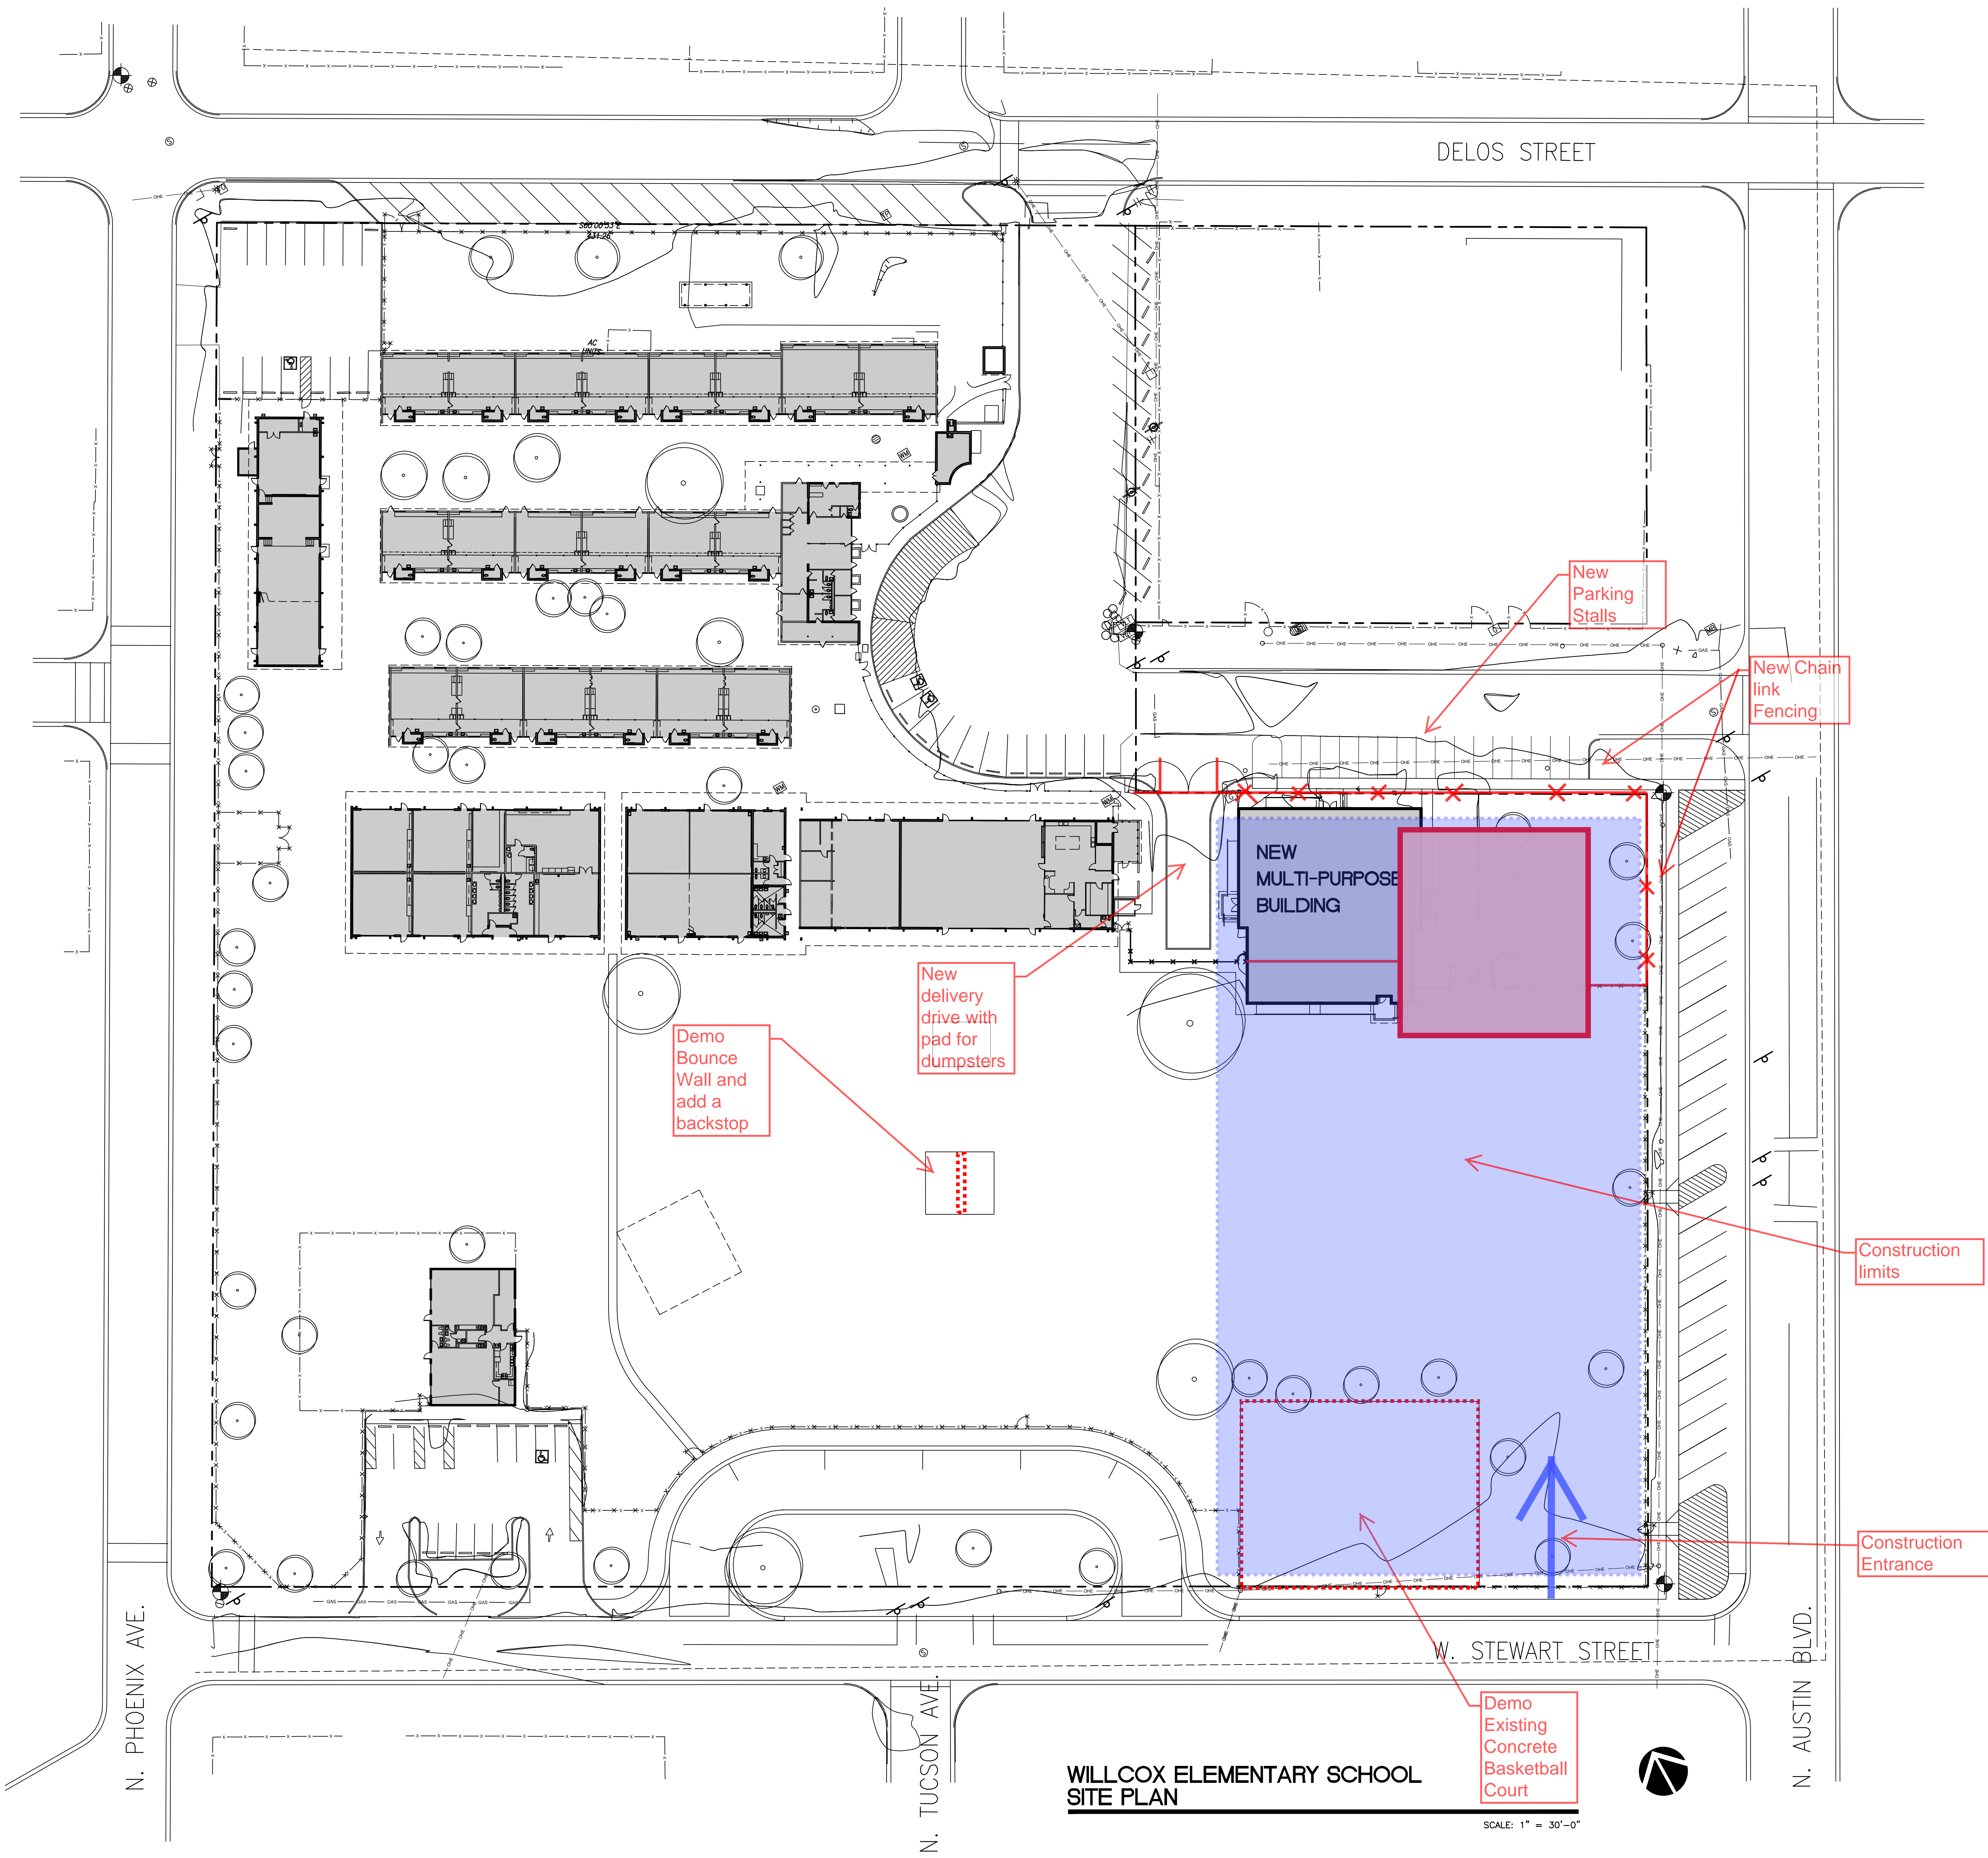

**WILLCOX ELEMENTARY SCHOOL
 SITE PLAN**

SCALE: 1" = 30'-0"

NOTES

GENERAL NOTES



MODERNIZATION OF
WILLCOX SCHOOLS
 WILLCOX UNIFIED SCHOOL DISTRICT No.18
 WILLCOX, AZ 85643

PRELIMINARY
 NOT FOR
 CONSTRUCTION
 OR
 RECORDING

Job No. 1328
 Drawn PDH
 Checked PDH
 Date
 Revised


**PRELIMINARY
 SET**

HDA ARCHITECTS, LLC.
 459 N. Gilbert Road, Suite C-200, GILBERT, AZ 85234
 TEL: (480) 539 8800 FAX: (480) 539 8608
**WILLCOX ELEMENTARY SCHOOL
 SITE PLAN**



Sheet No.
A131

Shift Basketball Court south to allow storage on north wall

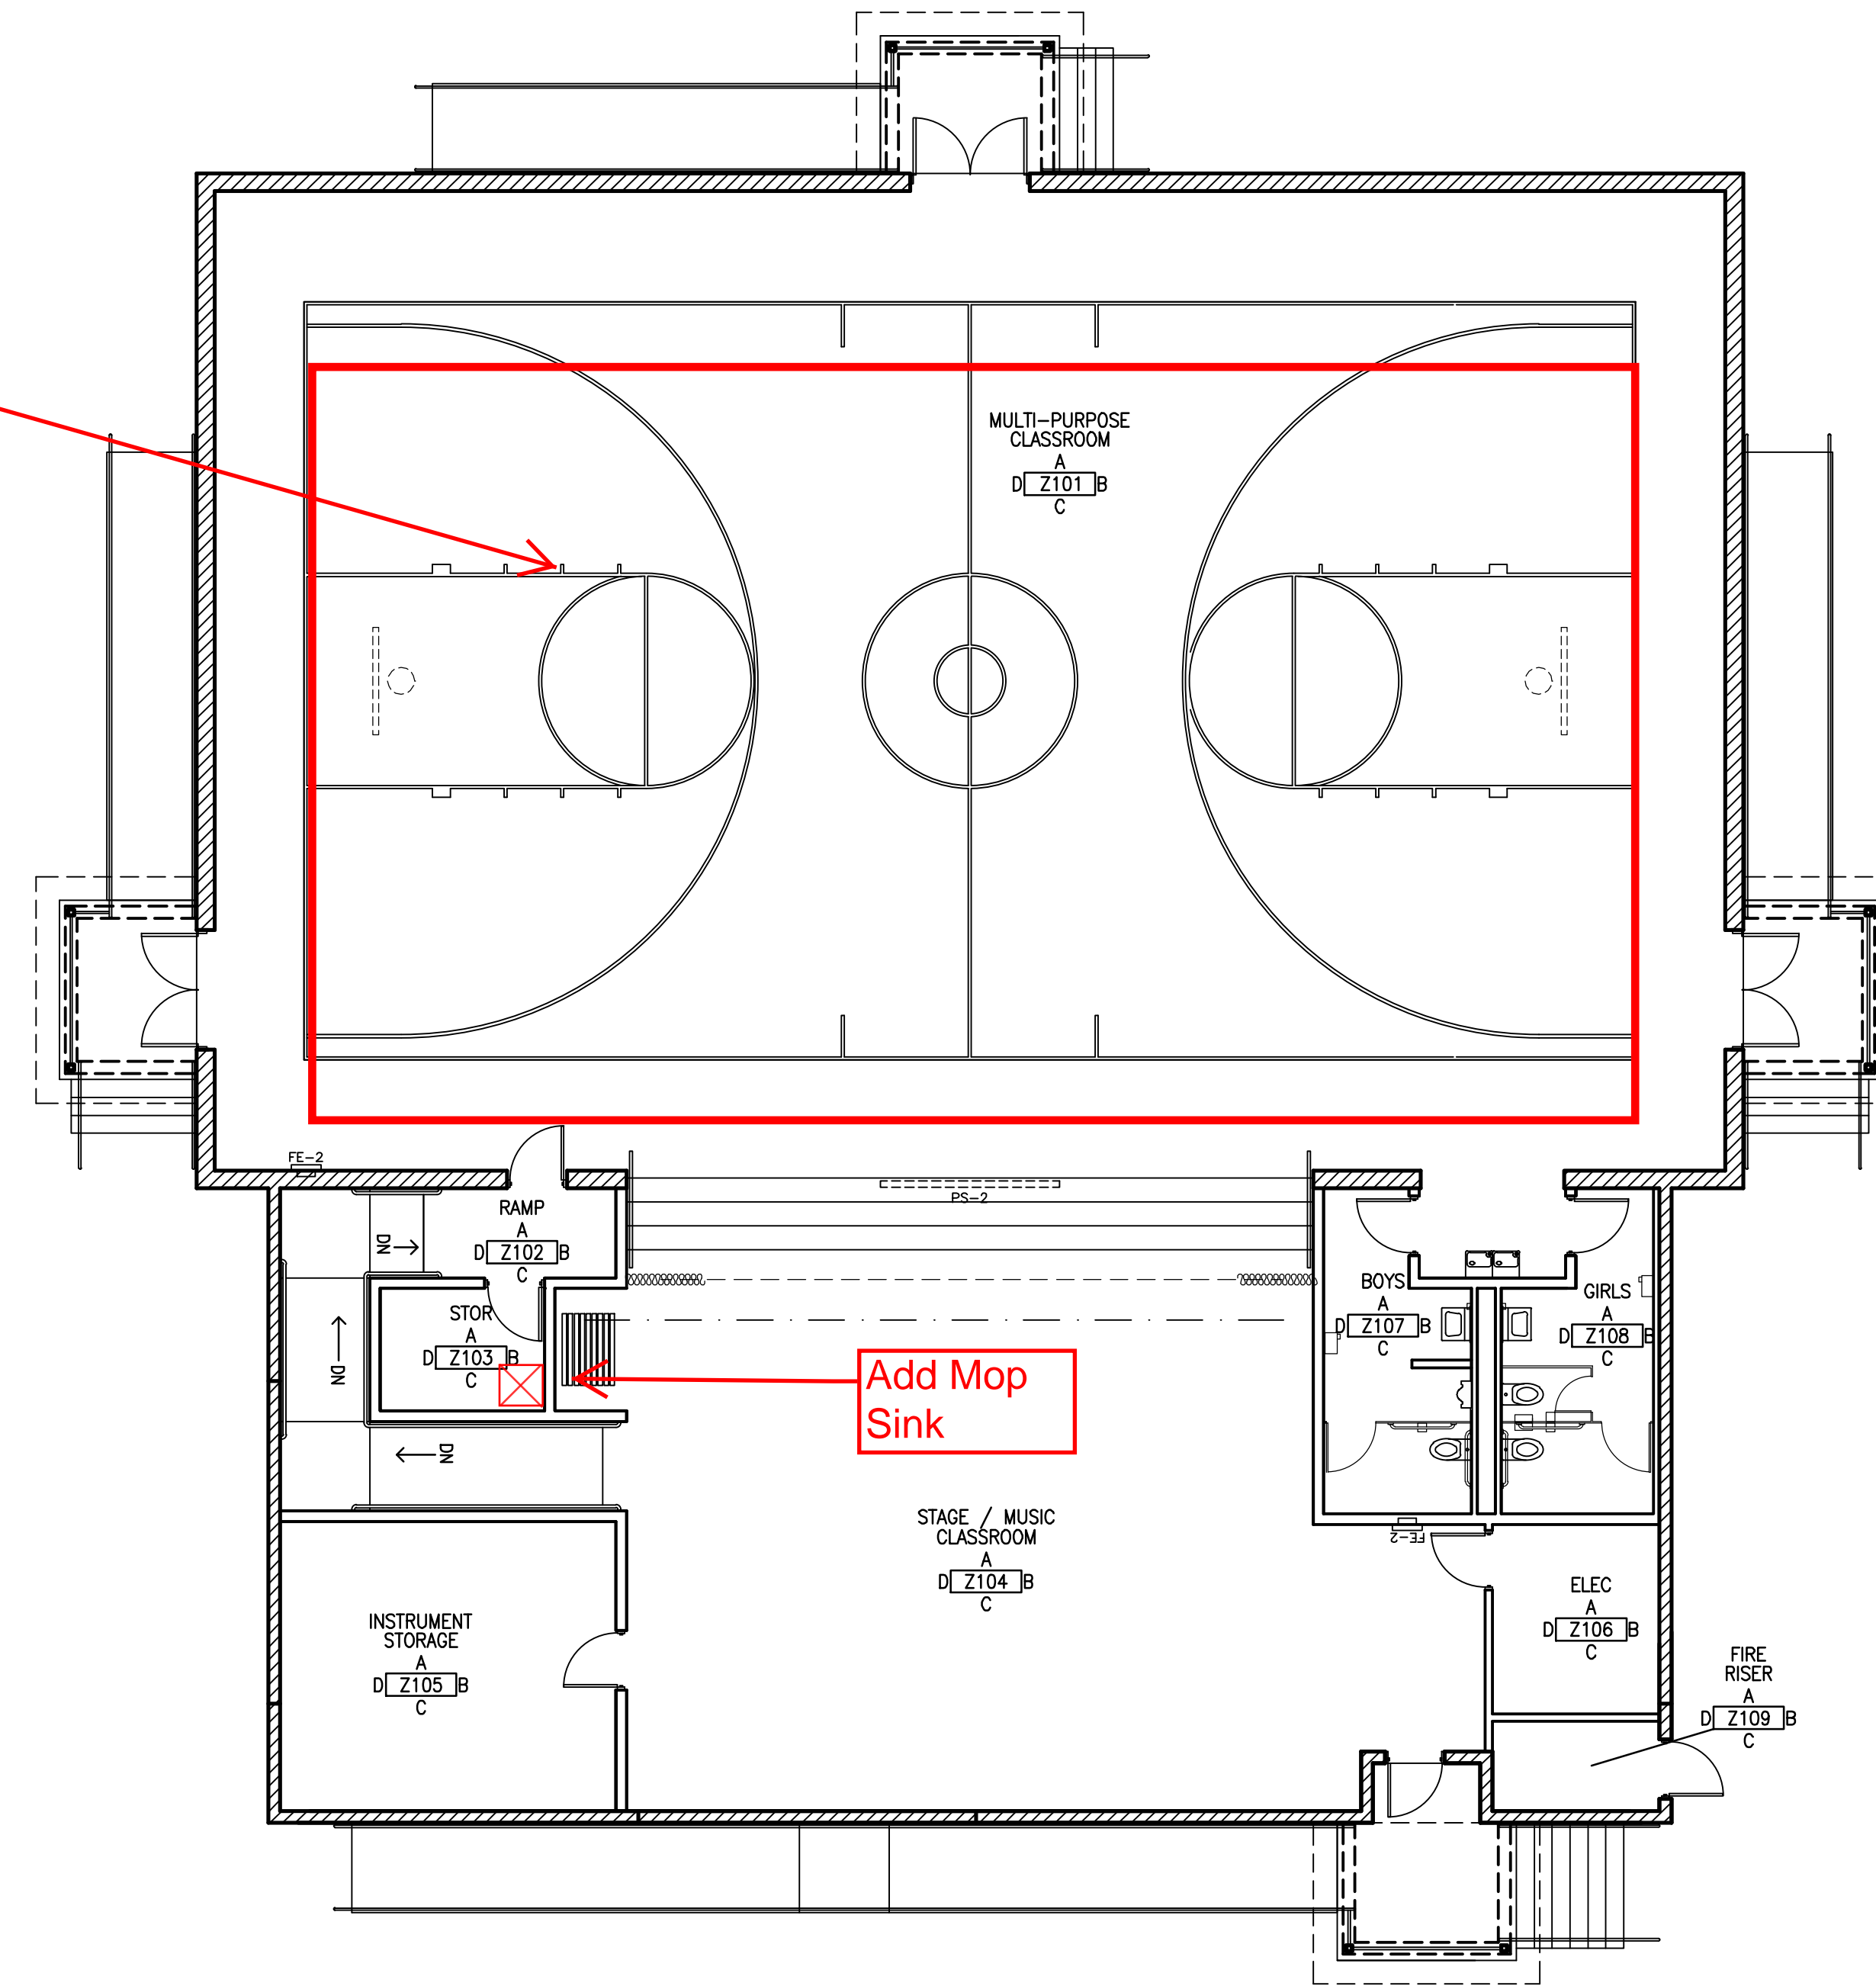

Add Mop Sink

BUILDING 'Z'
FLOOR PLAN

SCALE: 1/8" = 1'-0"



MODERNIZATION OF
WILCOX SCHOOLS
WILCOX UNIFIED SCHOOL DISTRICT No.13
WILCOX, AZ 85643

PRELIMINARY
NOT FOR
CONSTRUCTION
OR
RECORDING

Job No.	1329
Drawn	PDH
Checked	PDH
Date	
Revised	

PRELIMINARY
SET

HDA ARCHITECTS, LLC.
459 N. Gilbert Road, Suite C-200, GILBERT, AZ 85234
TEL: (480) 539 8800 FAX: (480) 539 8608
**BUILDING 'Z'
FLOOR PLAN**






MODERNIZATION OF
WILCOX SCHOOLS
WILCOX UNIFIED SCHOOL DISTRICT No.13
WILCOX, AZ 85643

PRELIMINARY
NOT FOR
CONSTRUCTION
OR
RECORDING

Job No. 1329
Drawn PDH
Checked PDH
Date
Revised


PRELIMINARY
SET

HDA ARCHITECTS, LLC.
459 N. Gilbert Road, Suite C-200, GILBERT, AZ 85234
TEL: (480) 539 8800 FAX: (480) 539 8608
WILCOX H.S. AND MIDDLE SCHOOL
OVERALL SITE PLAN

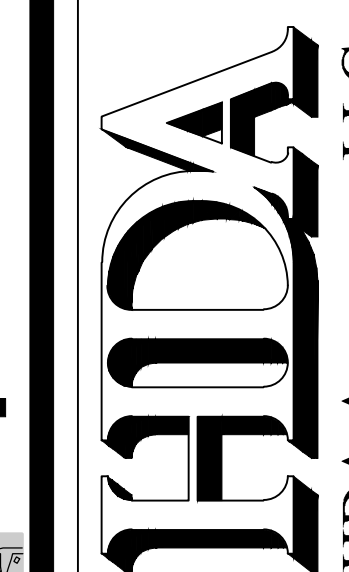

Sheet No.

A110

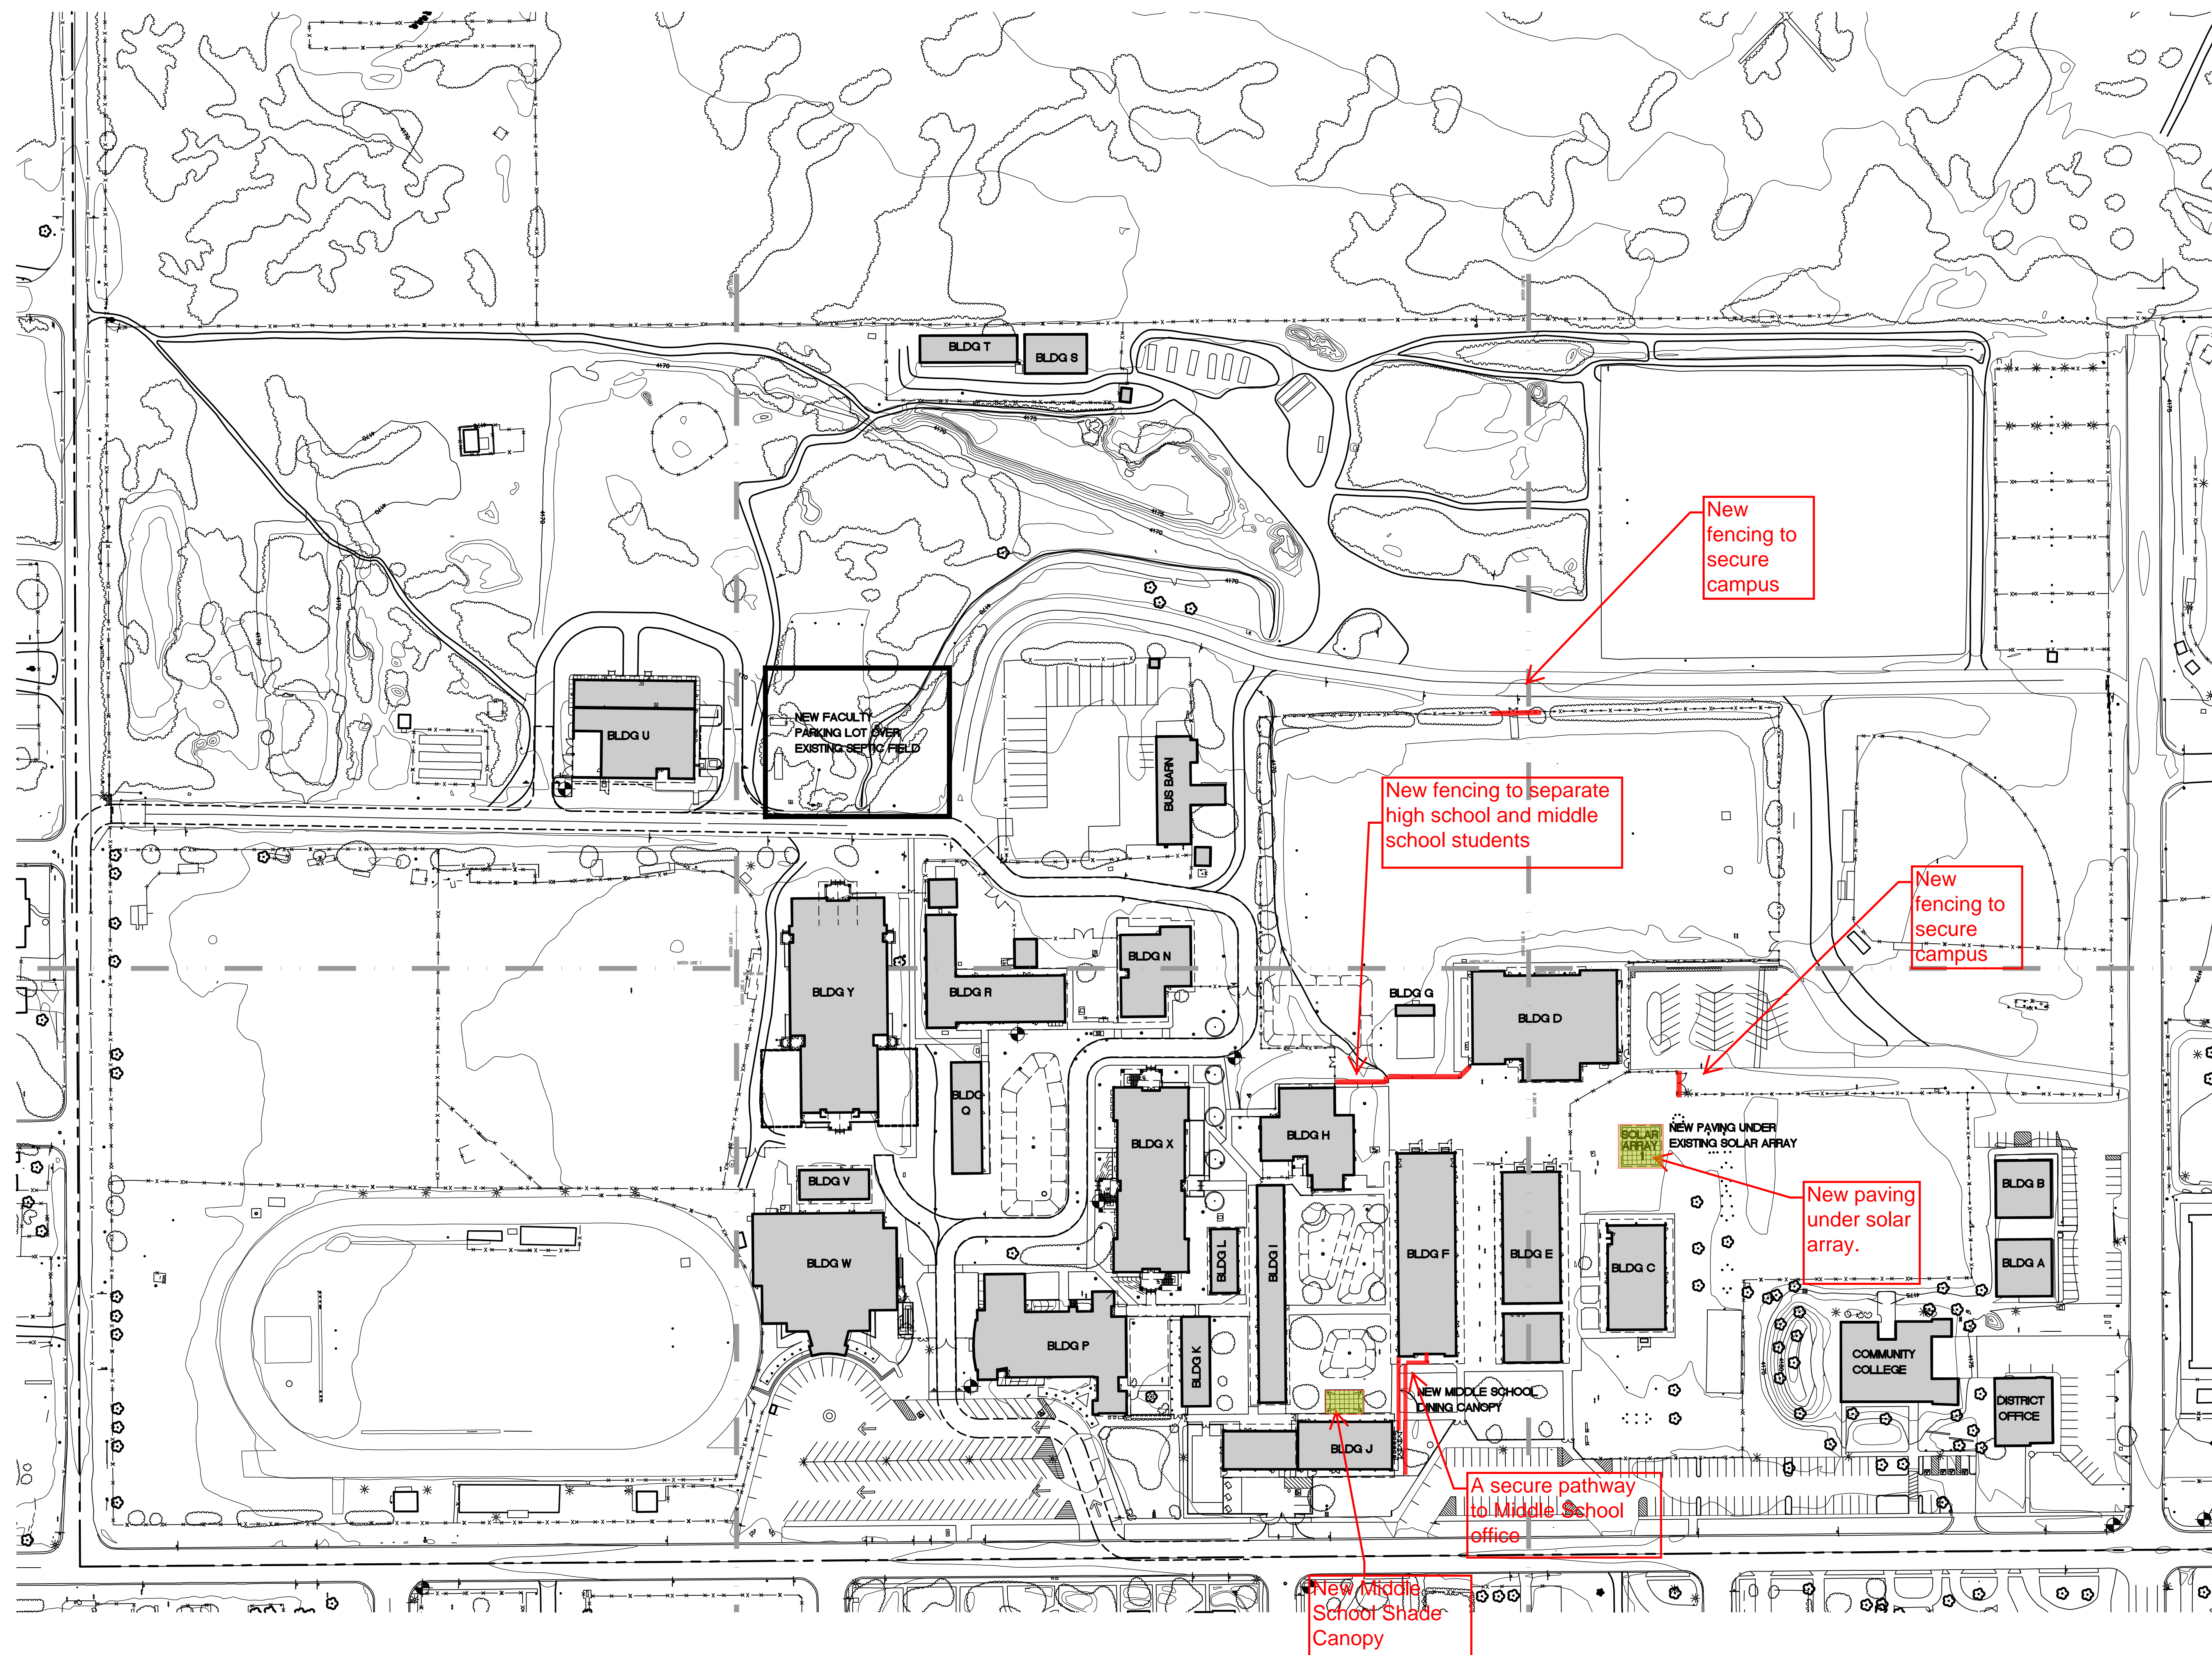


Middle School Revisions

WILCOX H.S. AND MIDDLE SCHOOL
OVERALL SITE PLAN

SCALE: 1" = 80'-0"



KEY PLAN

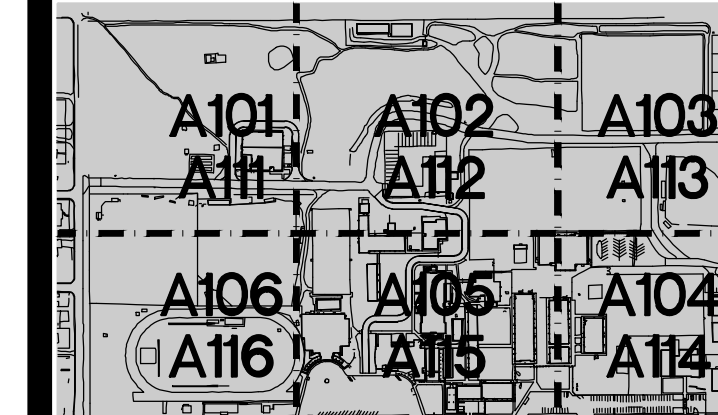



MODERNIZATION OF
WILCOX SCHOOLS
WILCOX UNIFIED SCHOOL DISTRICT No.13
WILCOX, AZ 85643

PRELIMINARY
NOT FOR
CONSTRUCTION
OR
RECORDING

Job No. 1329
Drawn PDH
Checked PDH
Date
Revised


PRELIMINARY
SET

HDA ARCHITECTS, LLC.
459 N. Gilbert Road, Suite C-200, GILBERT, AZ 85234
TEL: (480) 539 8800 FAX: (480) 539 8608
WILCOX H.S. AND MIDDLE SCHOOL
OVERALL SITE PLAN



Sheet No.


A110

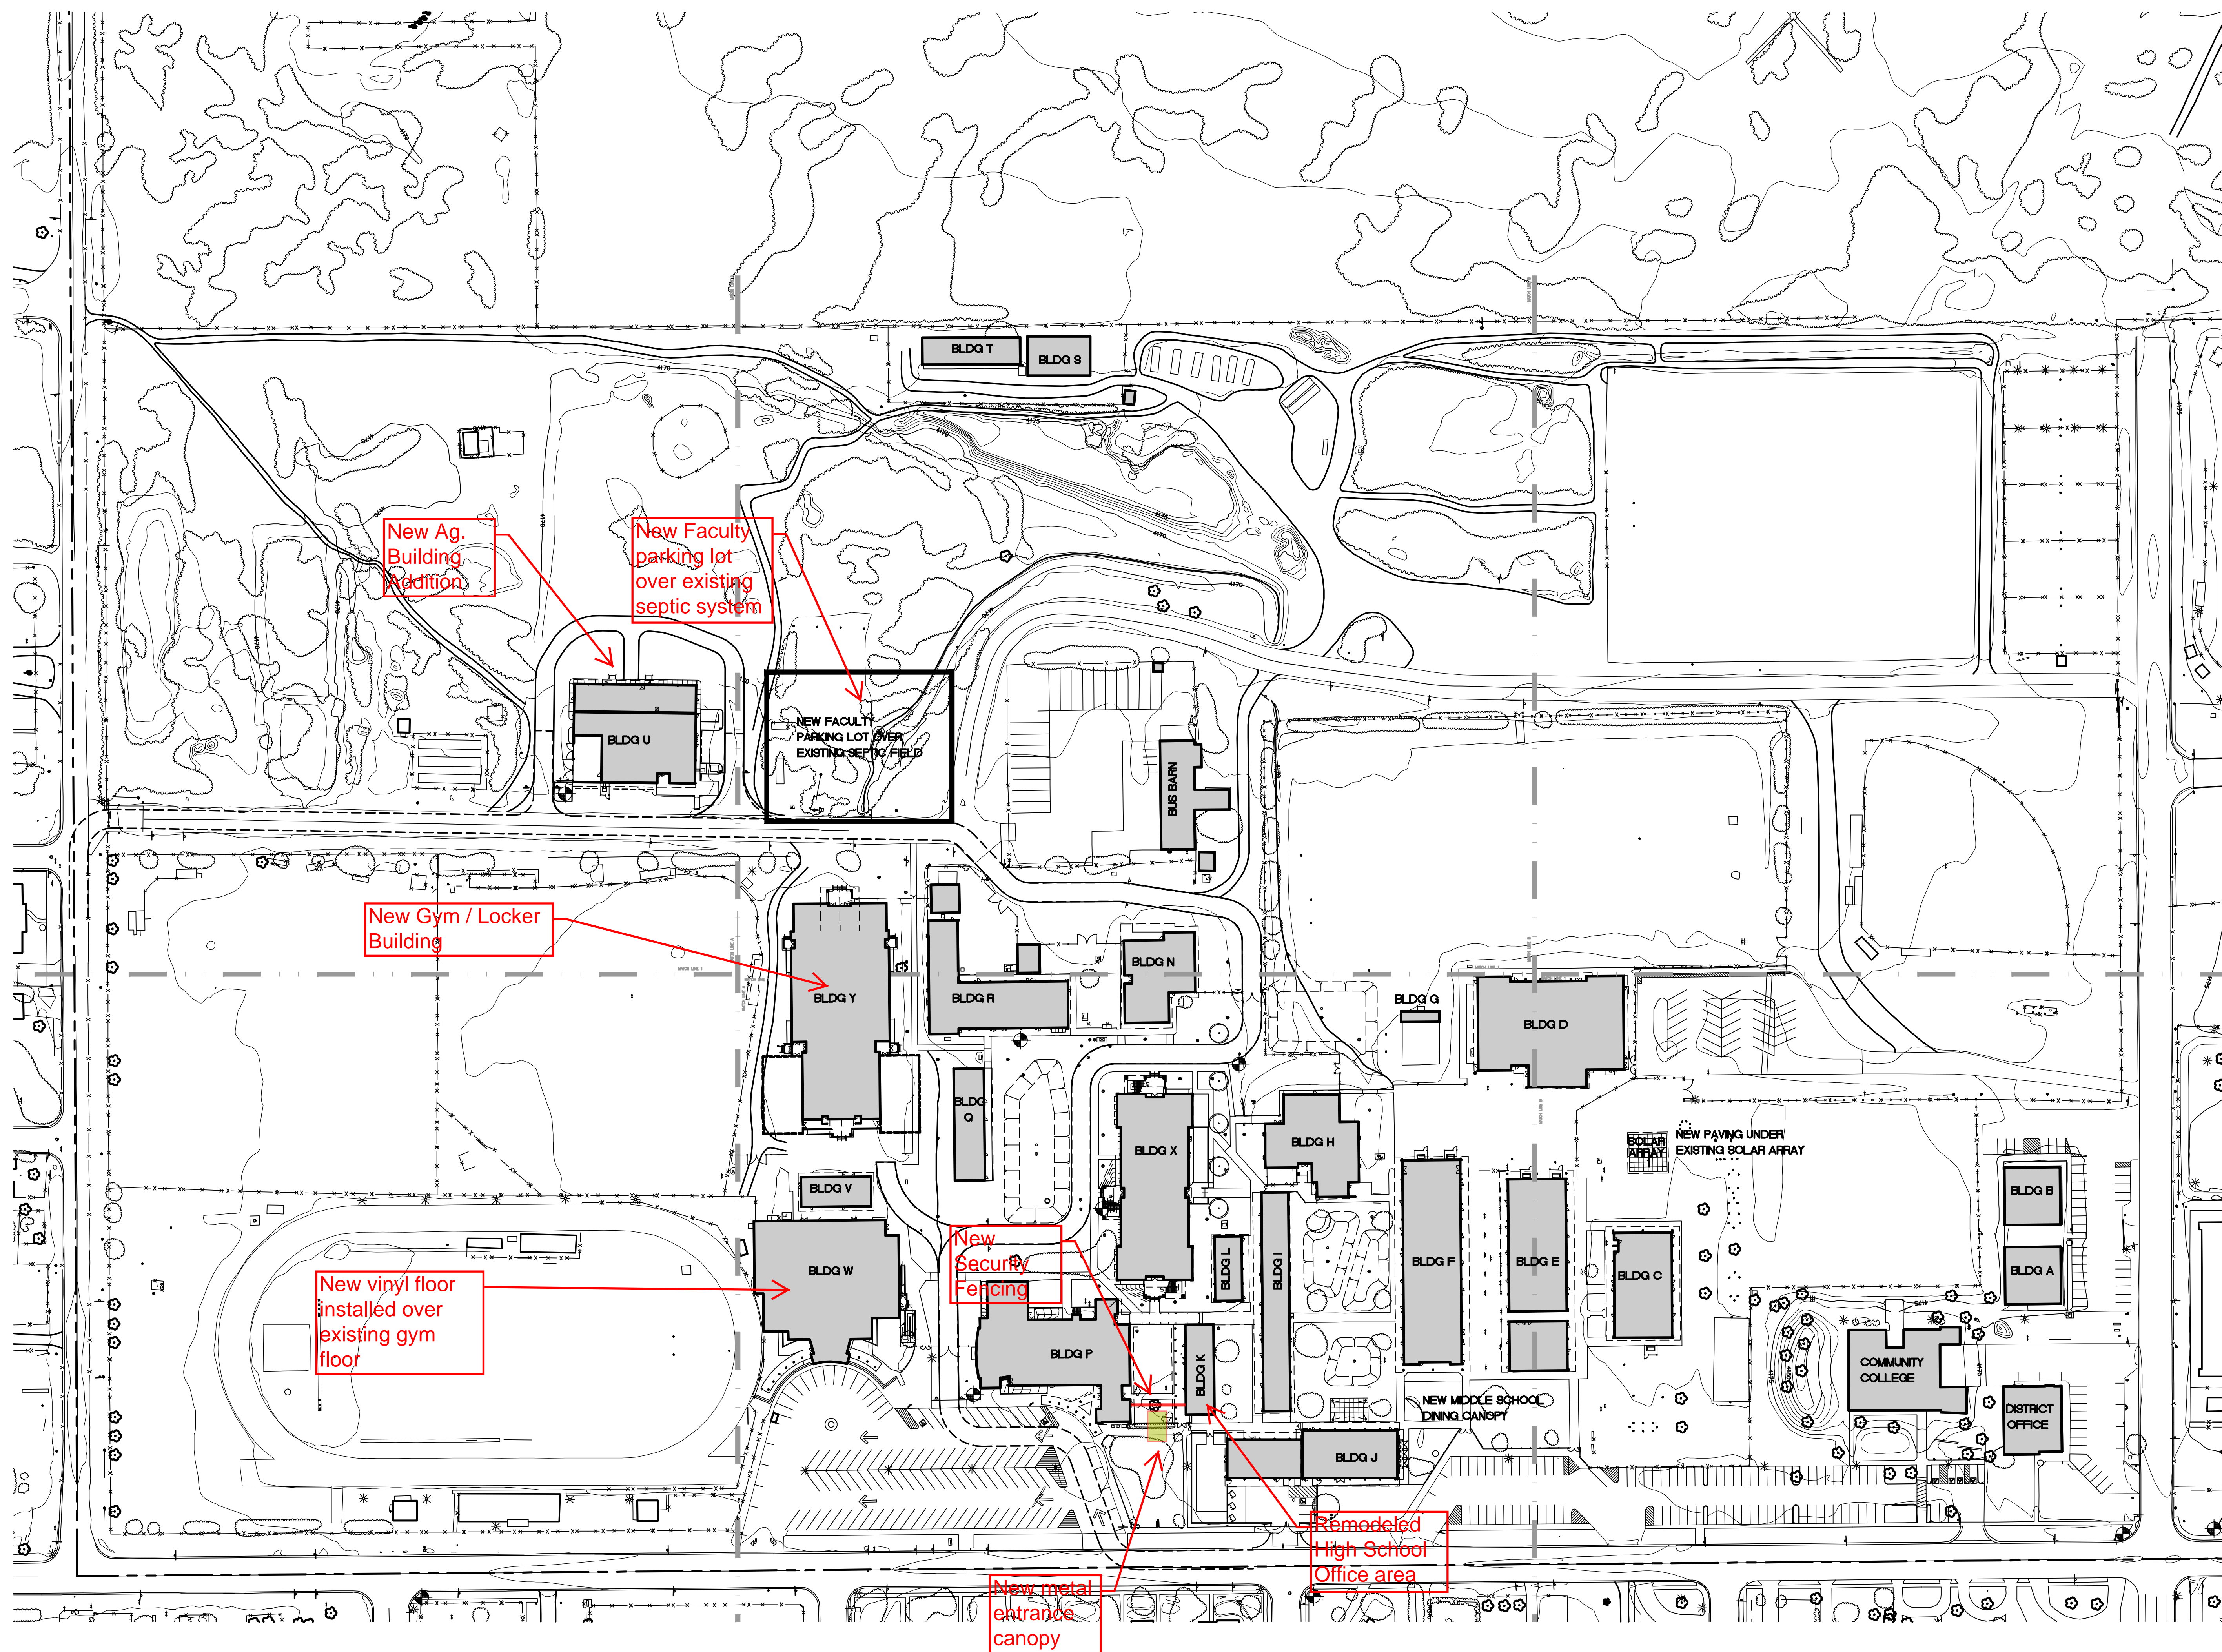


High School Revisions

WILCOX H.S. AND MIDDLE SCHOOL
OVERALL SITE PLAN

SCALE: 1" = 80'-0"

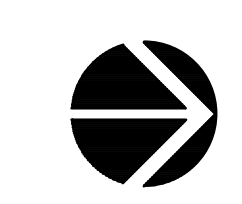

KEY PLAN

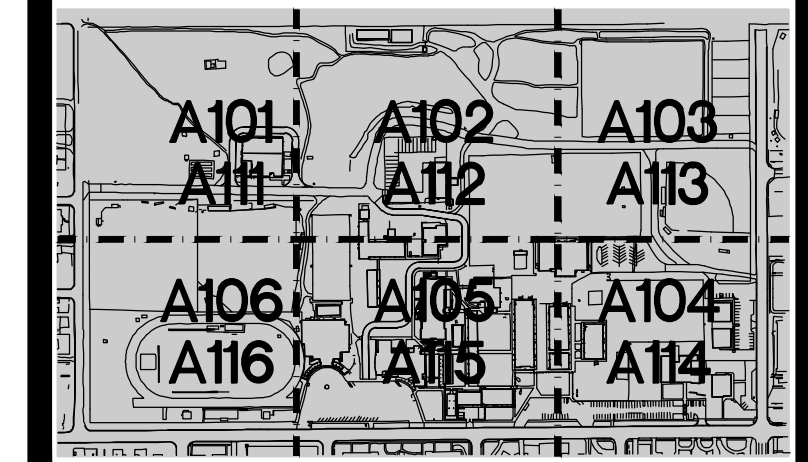


Plot Date: 10-22-13 03:36pm Drawing scale: 1/80
Drawing file: C:\Users\192_266\1329A110
User: 192_266 10/22/13 03:36pm

New Biology Classroom

New Addition


New Shop Area

New Machine Shop Area

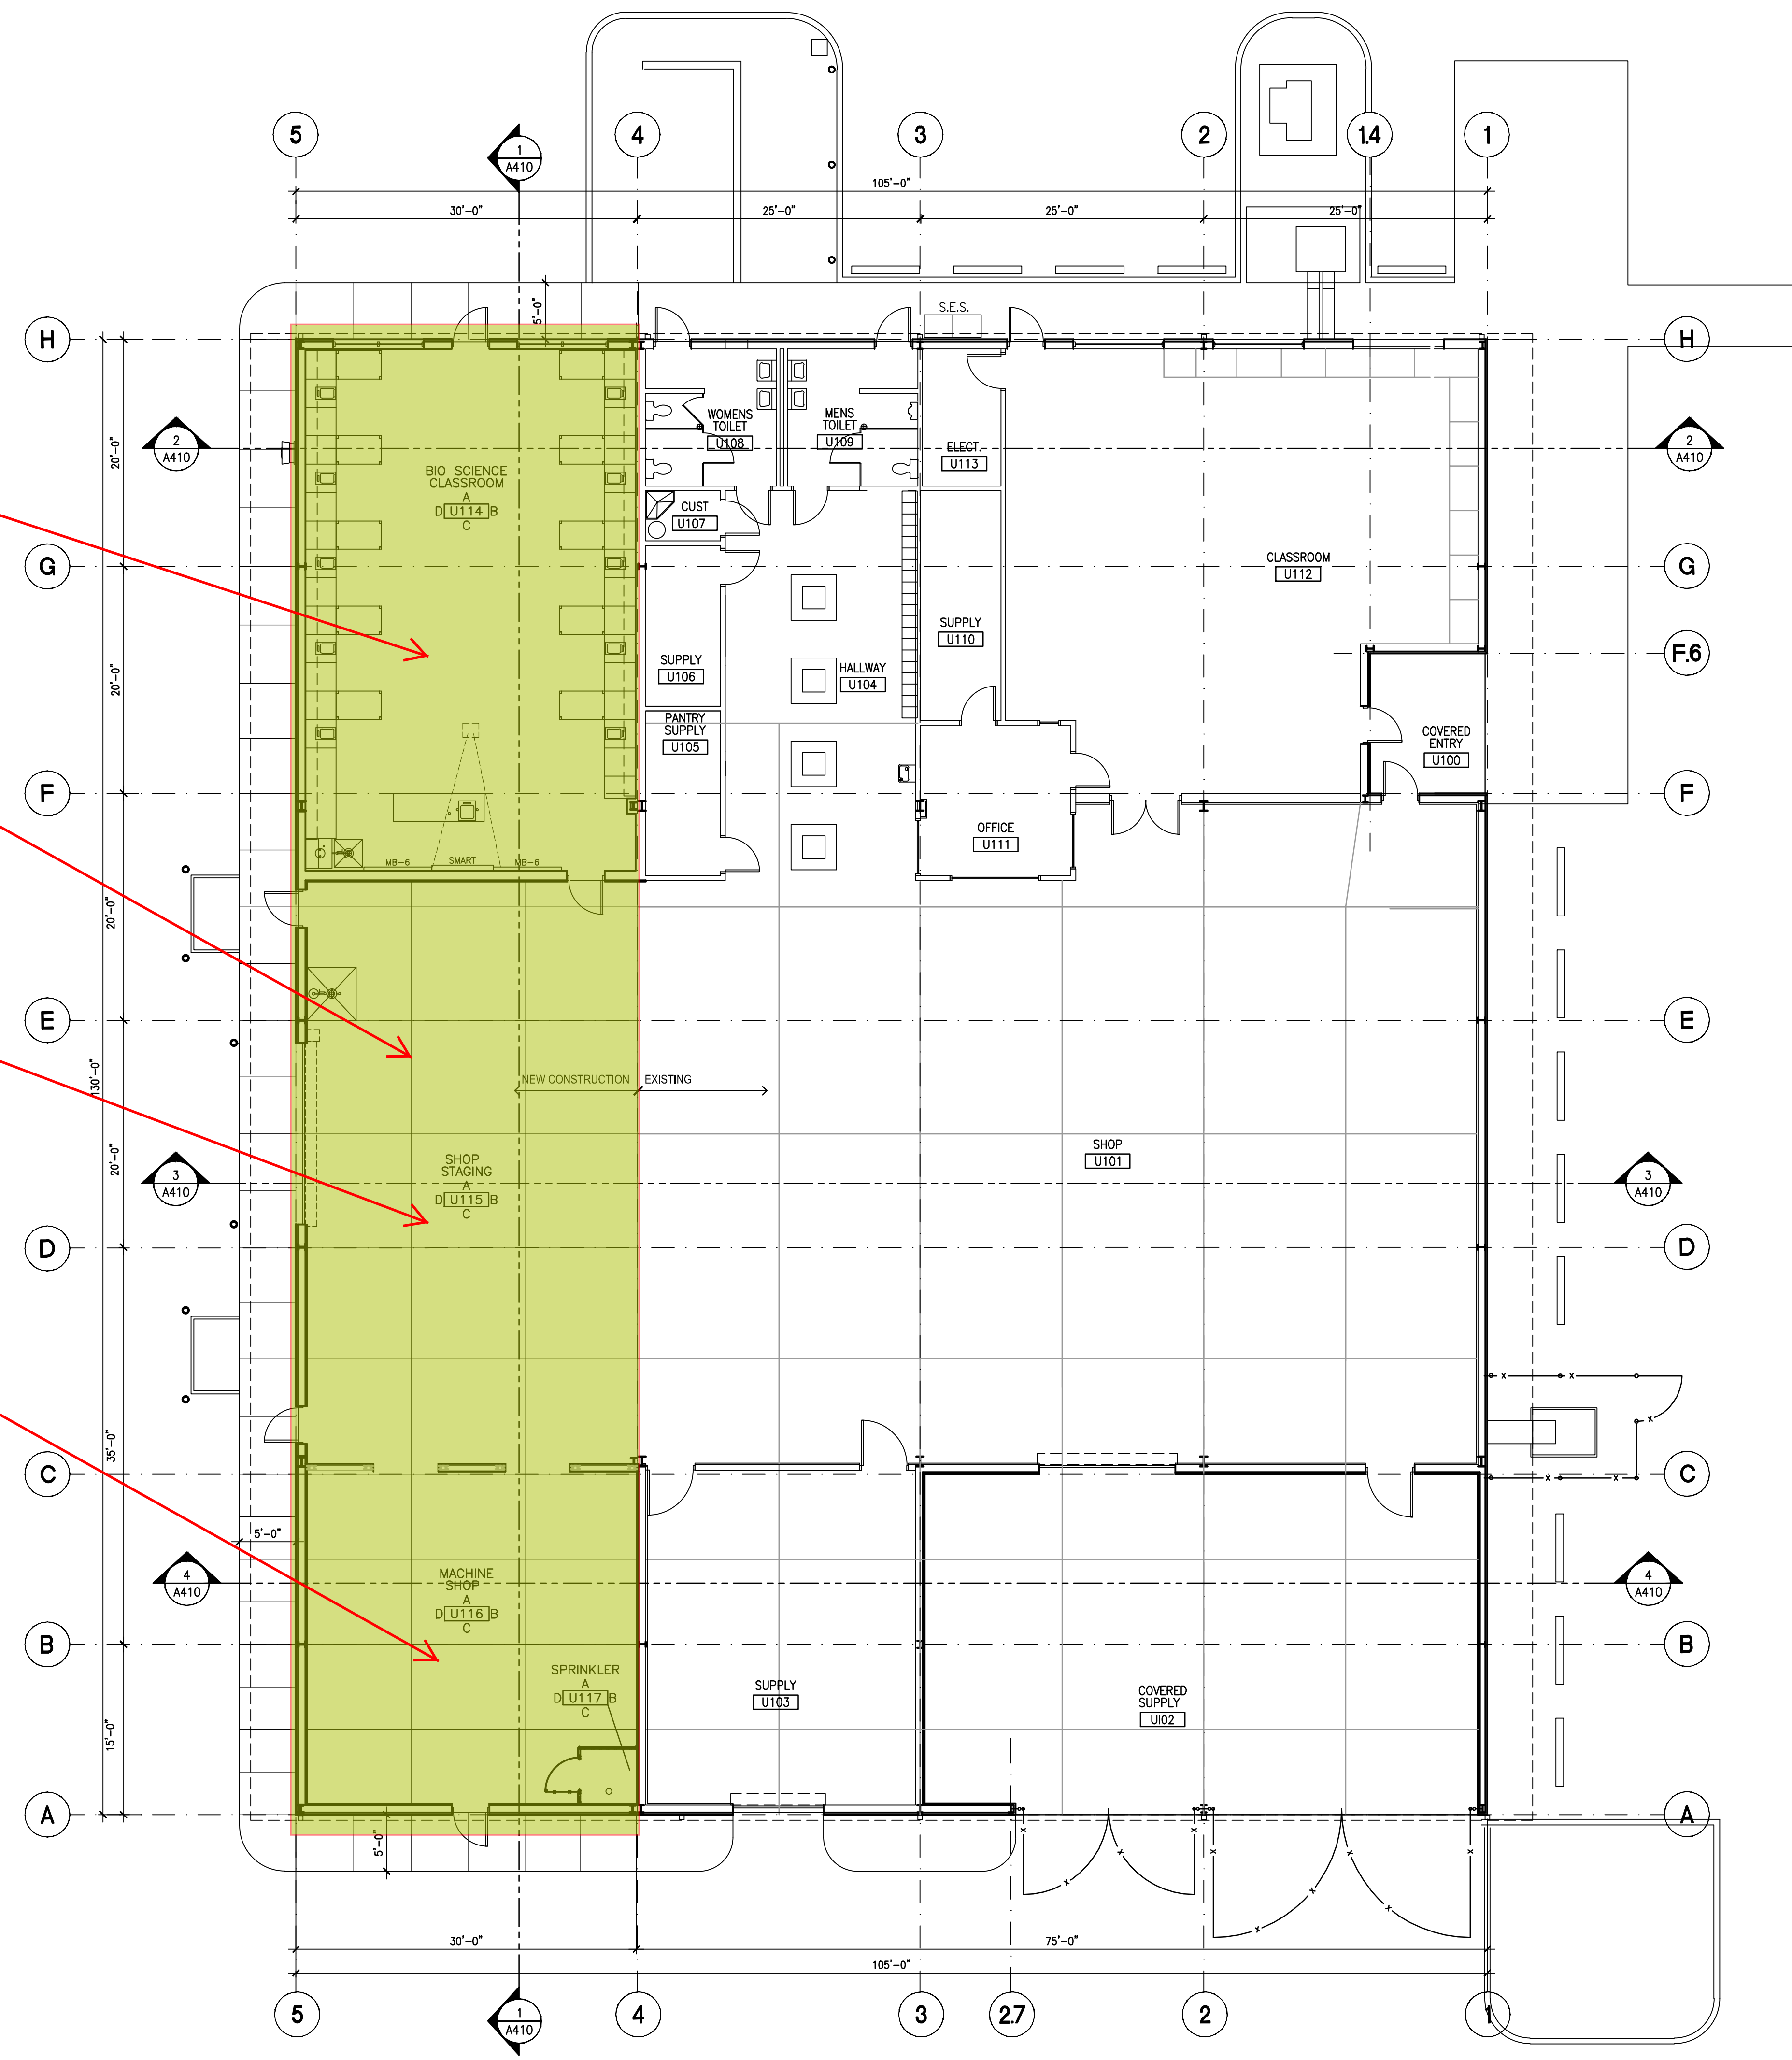


BUILDING 'U'
FLOOR PLAN


SCALE: 1/8" = 1'-0"

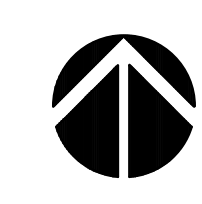

NOTES
1. 5

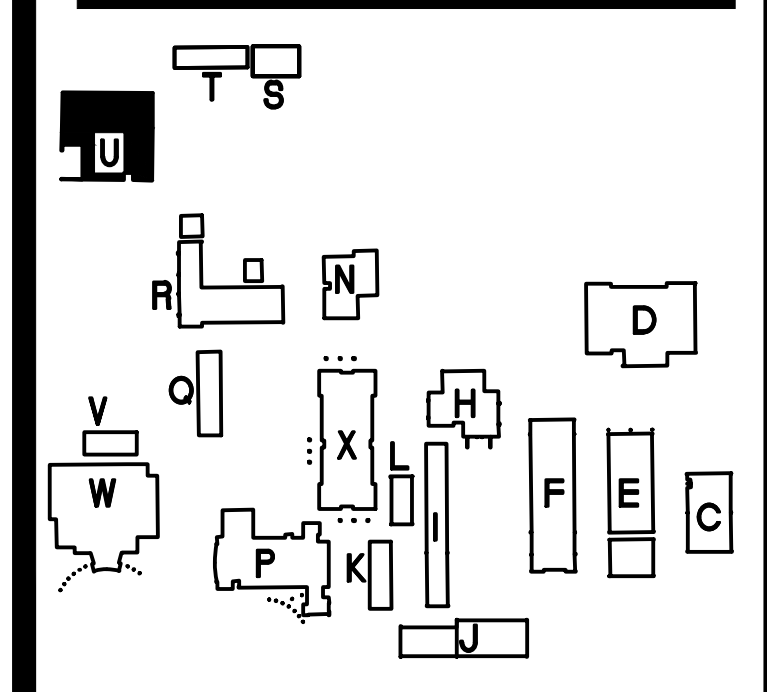

KEY PLAN



 MODERNIZATION OF
WILCOX SCHOOLS
 WILCOX UNIFIED SCHOOL DISTRICT No.13
 WILCOX, AZ 85643

PRELIMINARY
 NOT FOR
 CONSTRUCTION
 OR
 RECORDING


Job No.	1329
Drawn	PDH
Checked	PDH
Date	
Revised	

PRELIMINARY SET

HDA ARCHITECTS, LLC.
 459 N. Gilbert Road, Suite C-200, GILBERT, AZ 85234
 TEL: (480) 539 8800 FAX: (480) 539 8608
**BUILDING 'U'
FLOOR PLAN**




HDA ARCHITECTS, LLC.

Sheet No.
A202

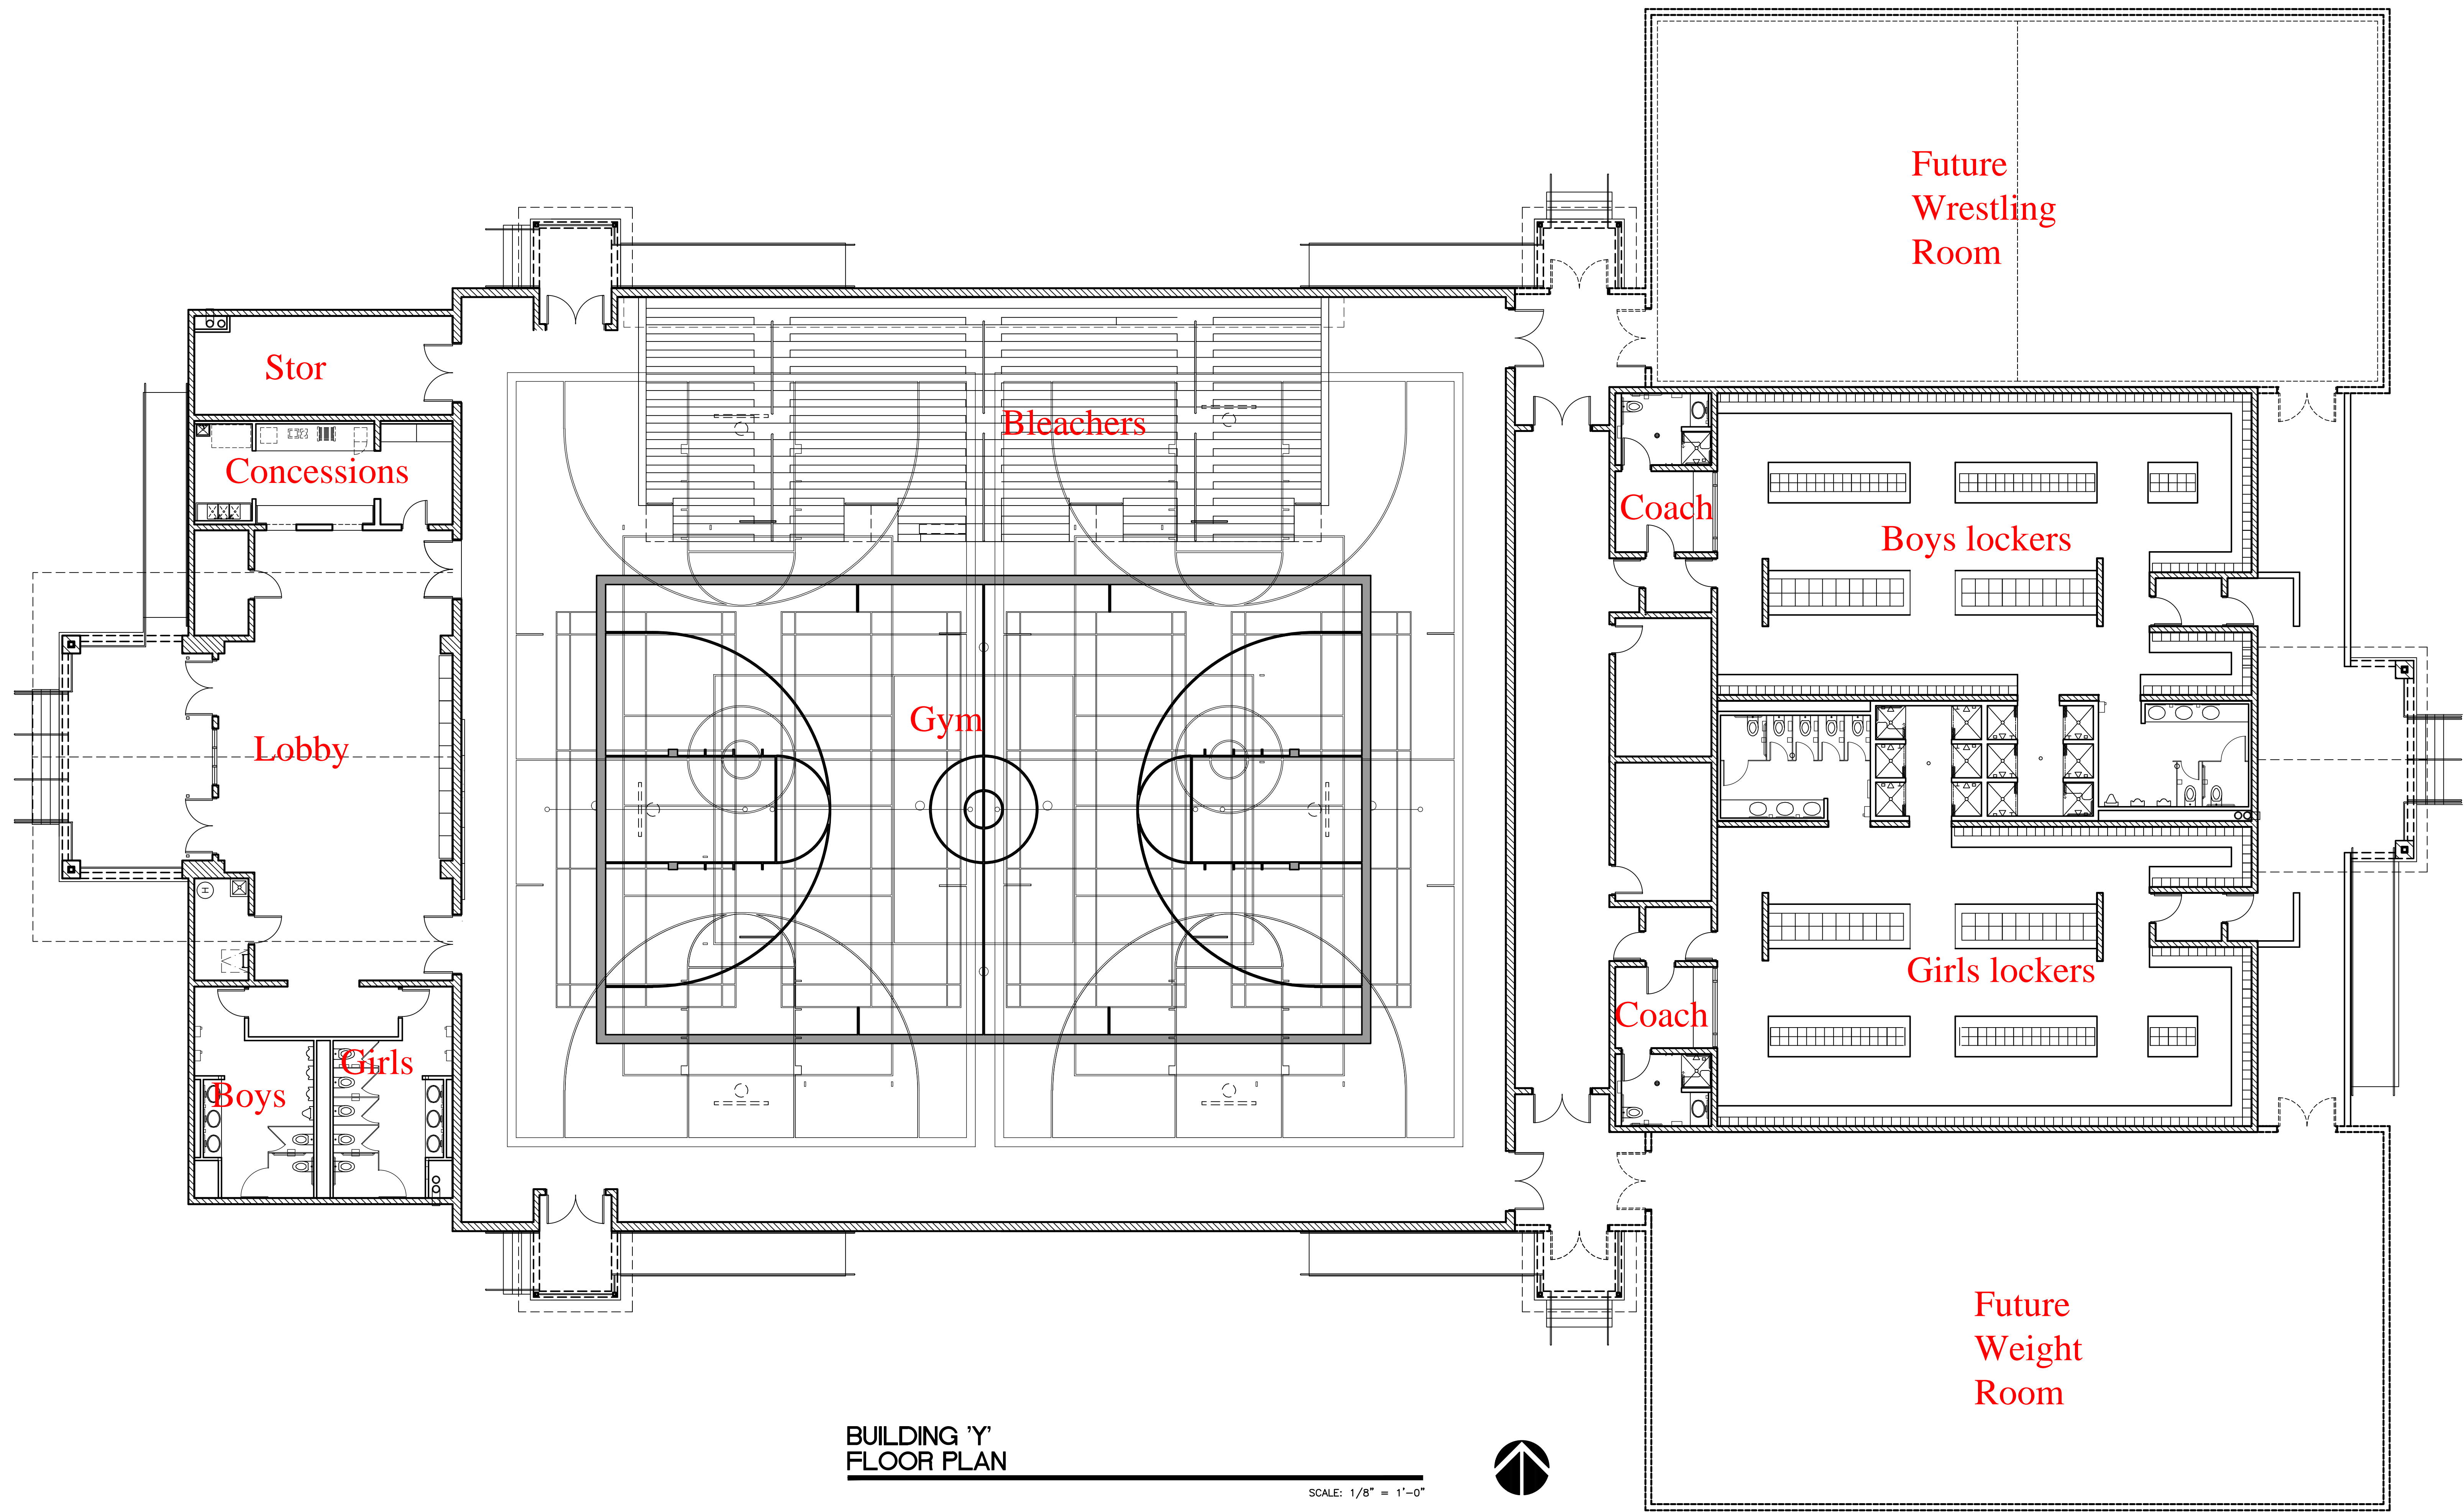

BUILDING 'Y'
FLOOR PLAN

SCALE: 1/8" = 1'-0"

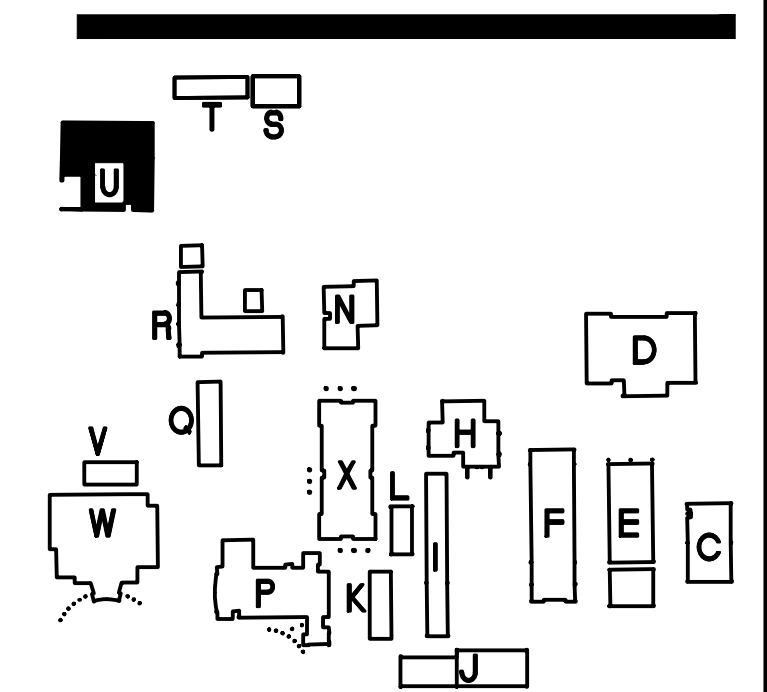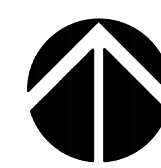

KEY PLAN




MODERNIZATION OF
WILCOX SCHOOLS
WILCOX UNIFIED SCHOOL DISTRICT No.13
WILCOX, AZ 85643

PRELIMINARY
NOT FOR
CONSTRUCTION
OR
RECORDING

Job No.	1328
Drawn	PDH
Checked	PDH
Date	
Revised	

PRELIMINARY
SET

HDA ARCHITECTS, LLC.
459 N. Gilbert Road, Suite C-200, GILBERT, AZ 85224
TEL: (480) 539 8800 FAX: (480) 539 8608

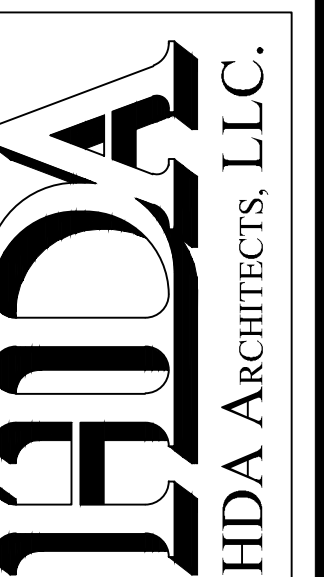

Sheet No.

A211

BUILDING 'Y'
FLOOR PLAN

