






Plot Date: 10-29-13 08:25am Drawing scale: 1:300 By: paulh  
 Drawing Path: \\server\1329\A131 Color  
 Last Saved: 10-29-13 08:24am

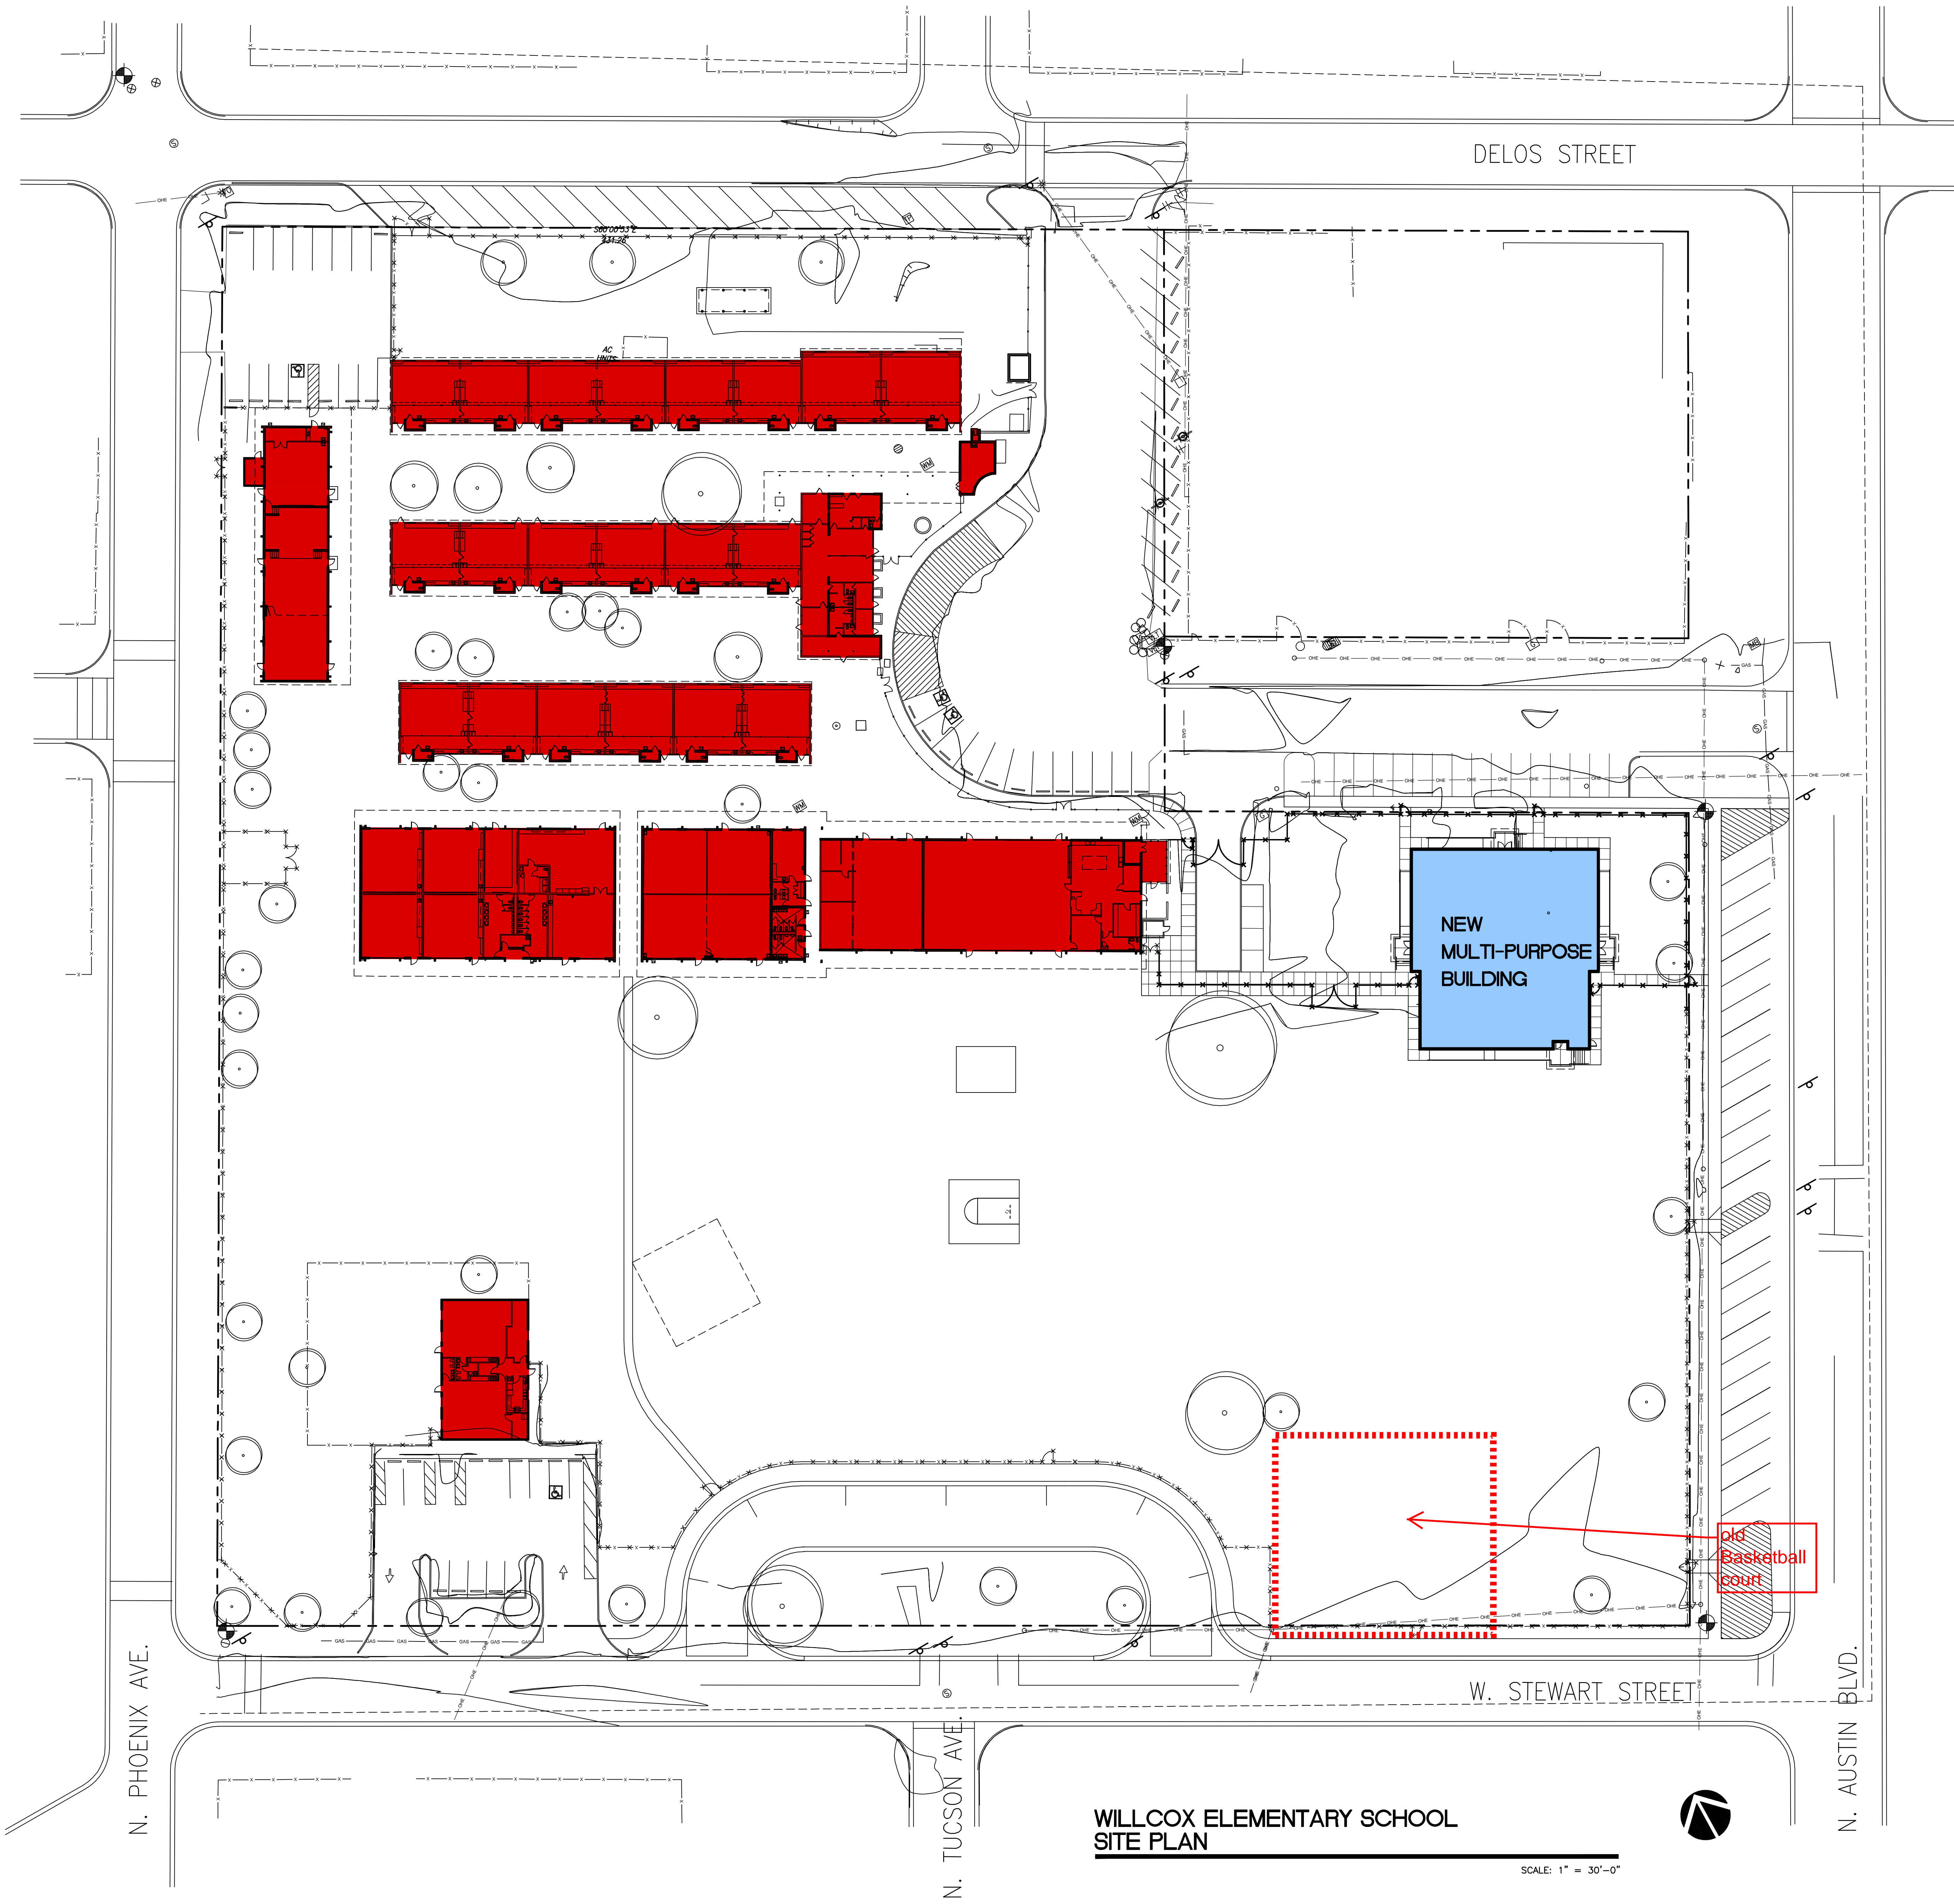

**WILLCOX ELEMENTARY SCHOOL  
 SITE PLAN**

SCALE: 1" = 30'-0"

**NOTES**

**GENERAL NOTES**



MODERNIZATION OF  
**WILLCOX SCHOOLS**  
 WILLCOX UNIFIED SCHOOL DISTRICT No.18  
 WILLCOX, AZ 85643

PRELIMINARY  
 NOT FOR  
 CONSTRUCTION  
 OR  
 RECORDING

Job No. 1328  
 Drawn PDH  
 Checked PDH  
 Date  
 Revised

PRELIMINARY  
 SET

**HDA ARCHITECTS, LLC.**  
 459 N. Gilbert Road, Suite C-200, GILBERT, AZ 85234  
 TEL: (480) 539 8800 FAX: (480) 539 8608  
**WILLCOX ELEMENTARY SCHOOL  
 SITE PLAN**




Sheet No.

**A131**







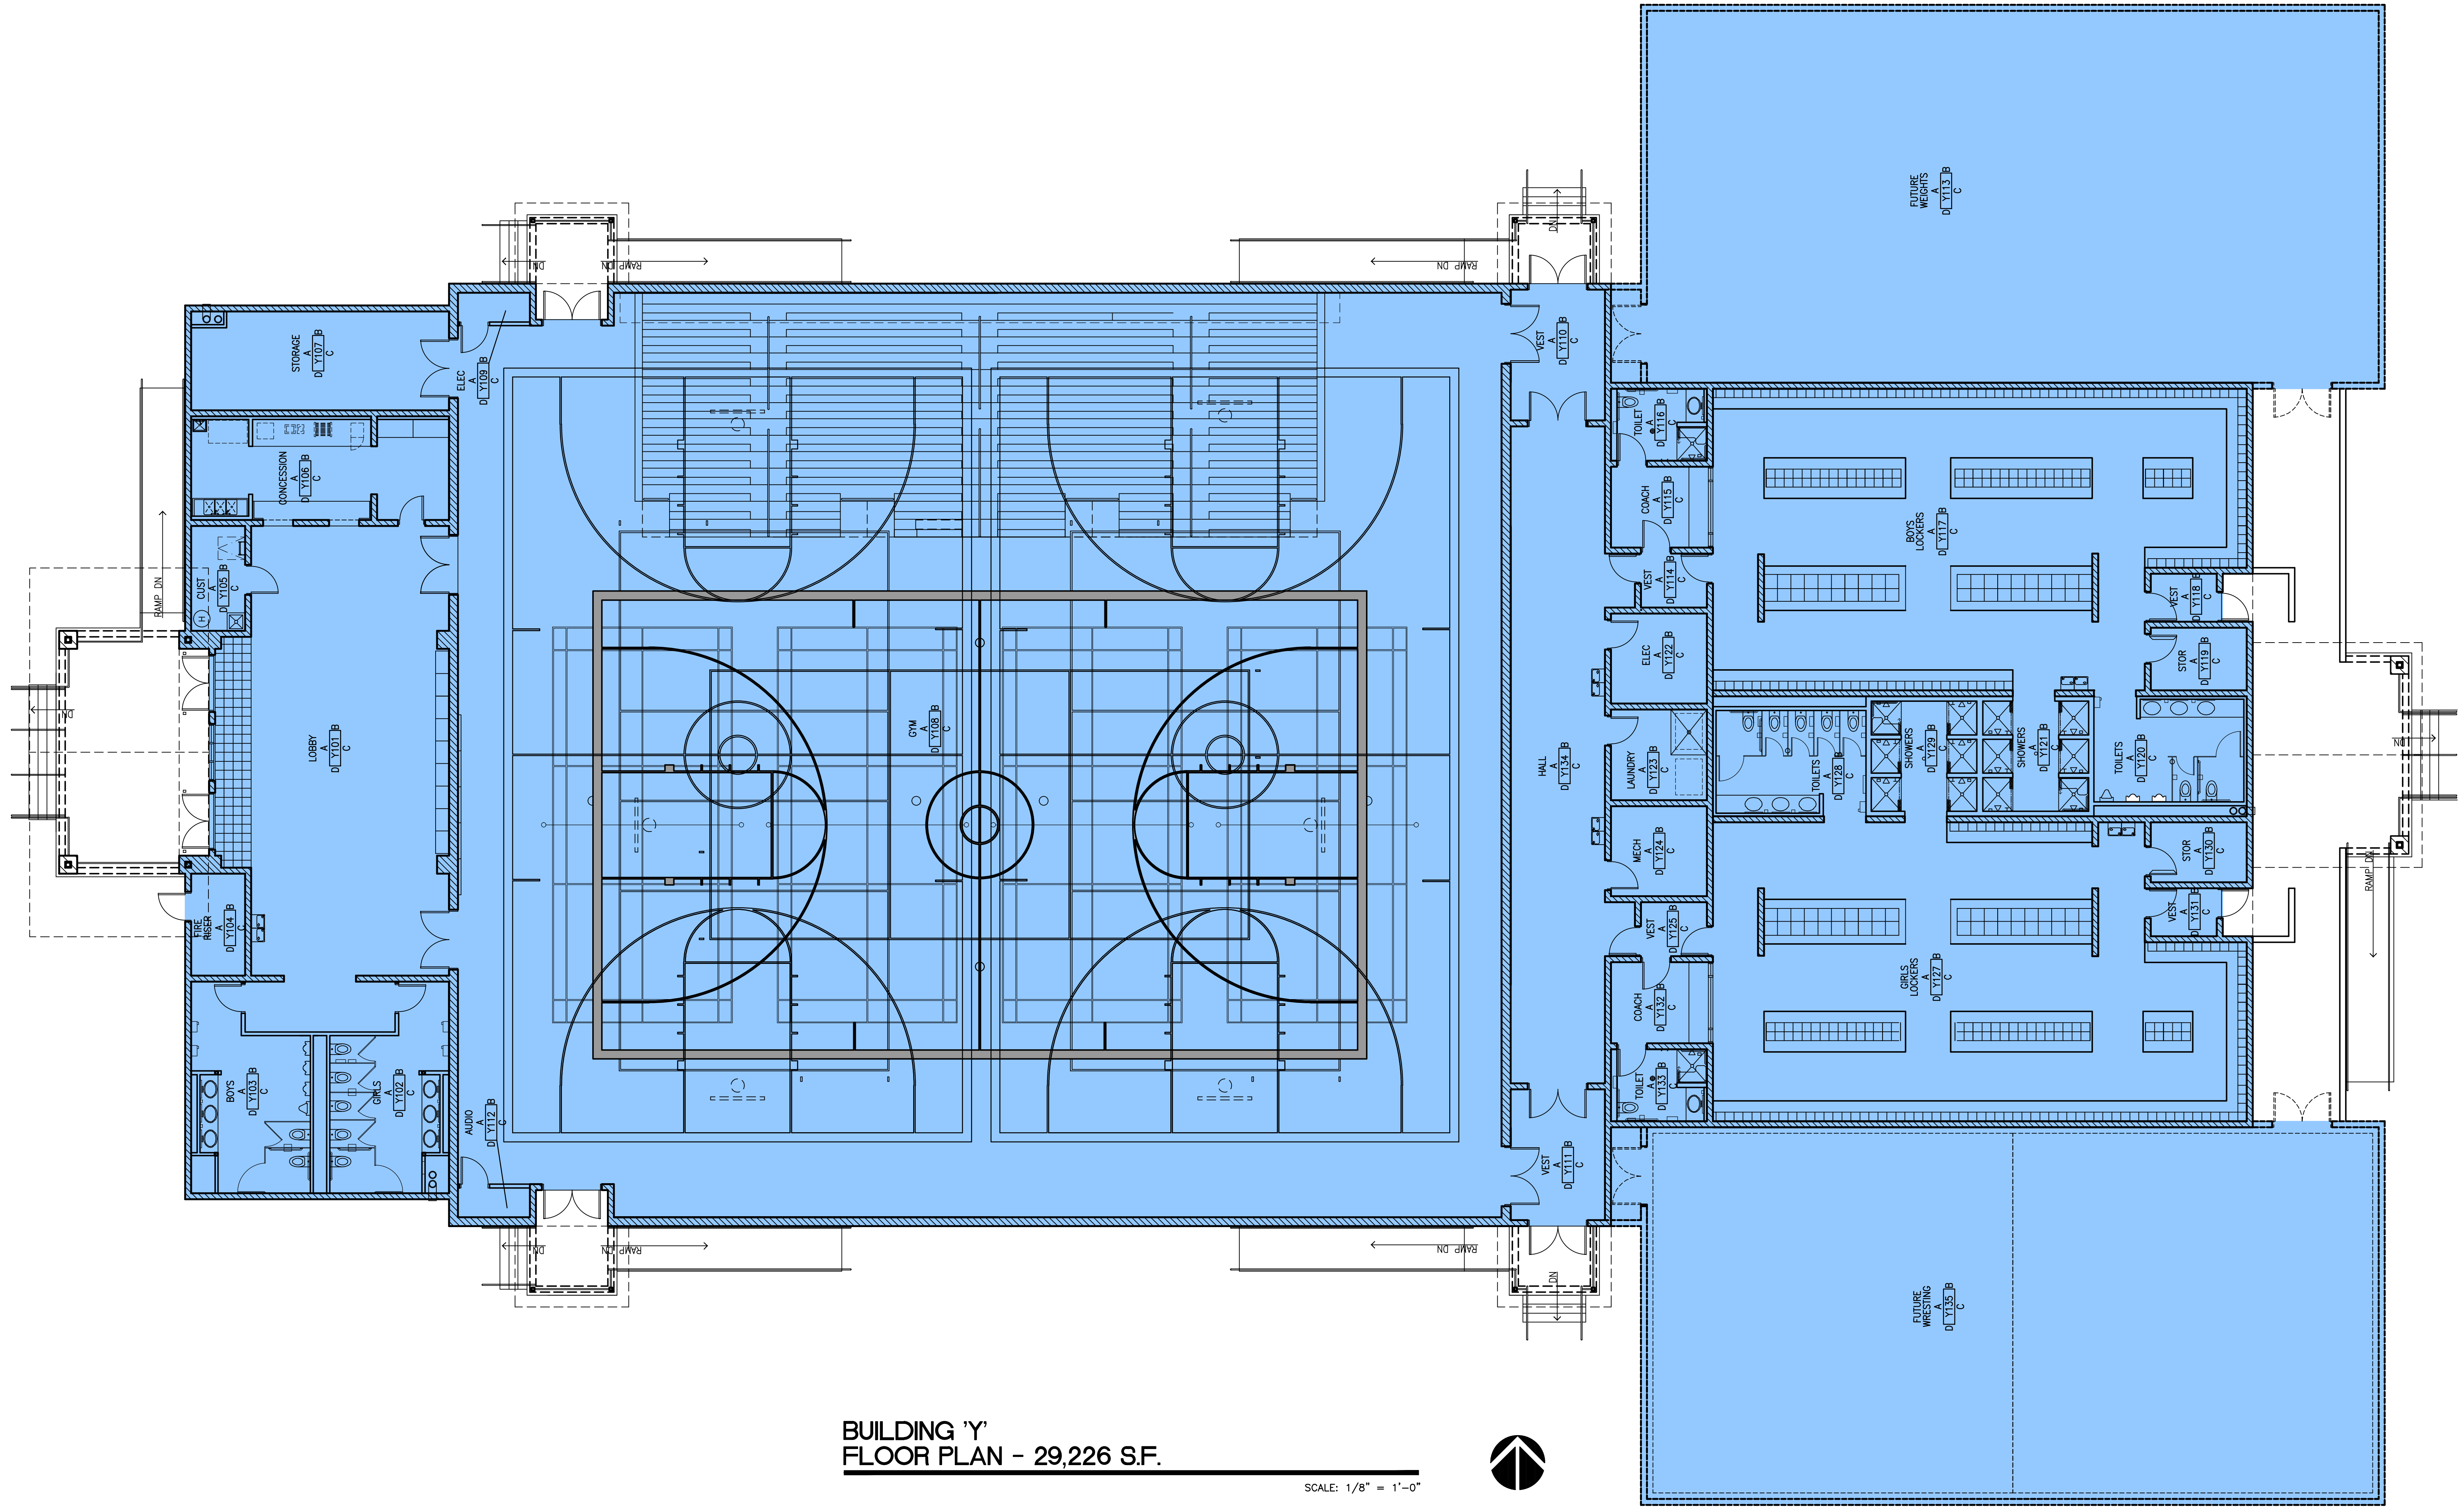

**BUILDING 'Y'  
FLOOR PLAN - 29,226 S.F.**

SCALE: 1/8" = 1'-0"

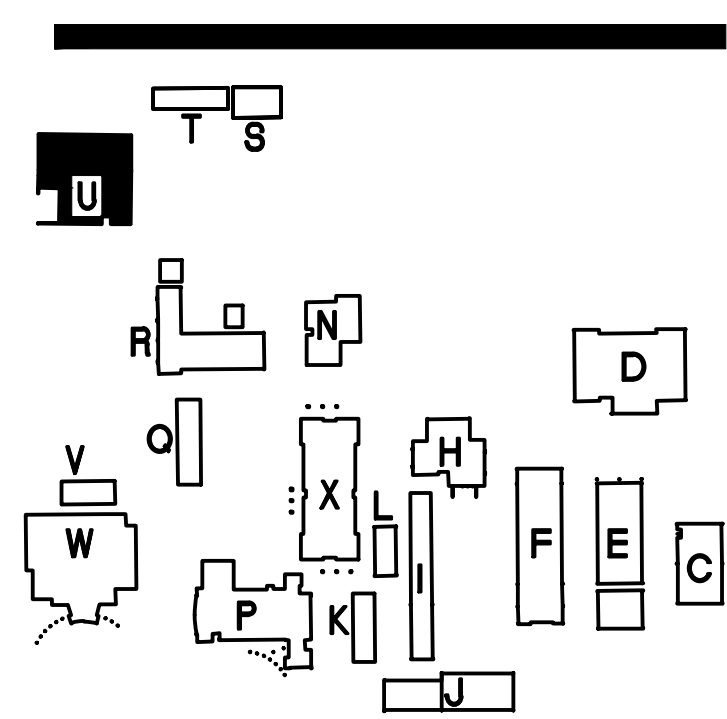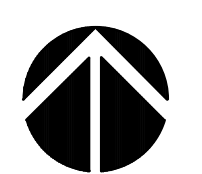

**KEY PLAN**



MODERNIZATION OF  
**WILCOX SCHOOLS**  
WILCOX UNIFIED SCHOOL DISTRICT No.13  
WILCOX, AZ 85643

**PRELIMINARY**  
NOT FOR  
CONSTRUCTION  
OR  
RECORDING

Job No. 1329  
Drawn PDH  
Checked PDH  
Date  
Revised

**PRELIMINARY  
SET**

**HDA ARCHITECTS, LLC.**  
459 N. Gilbert Road, Suite C-200, GILBERT, AZ 85234  
TEL: (480) 539 8800 FAX: (480) 539 8608




Sheet No.

**A211**


**BUILDING 'Y'  
FLOOR PLAN**



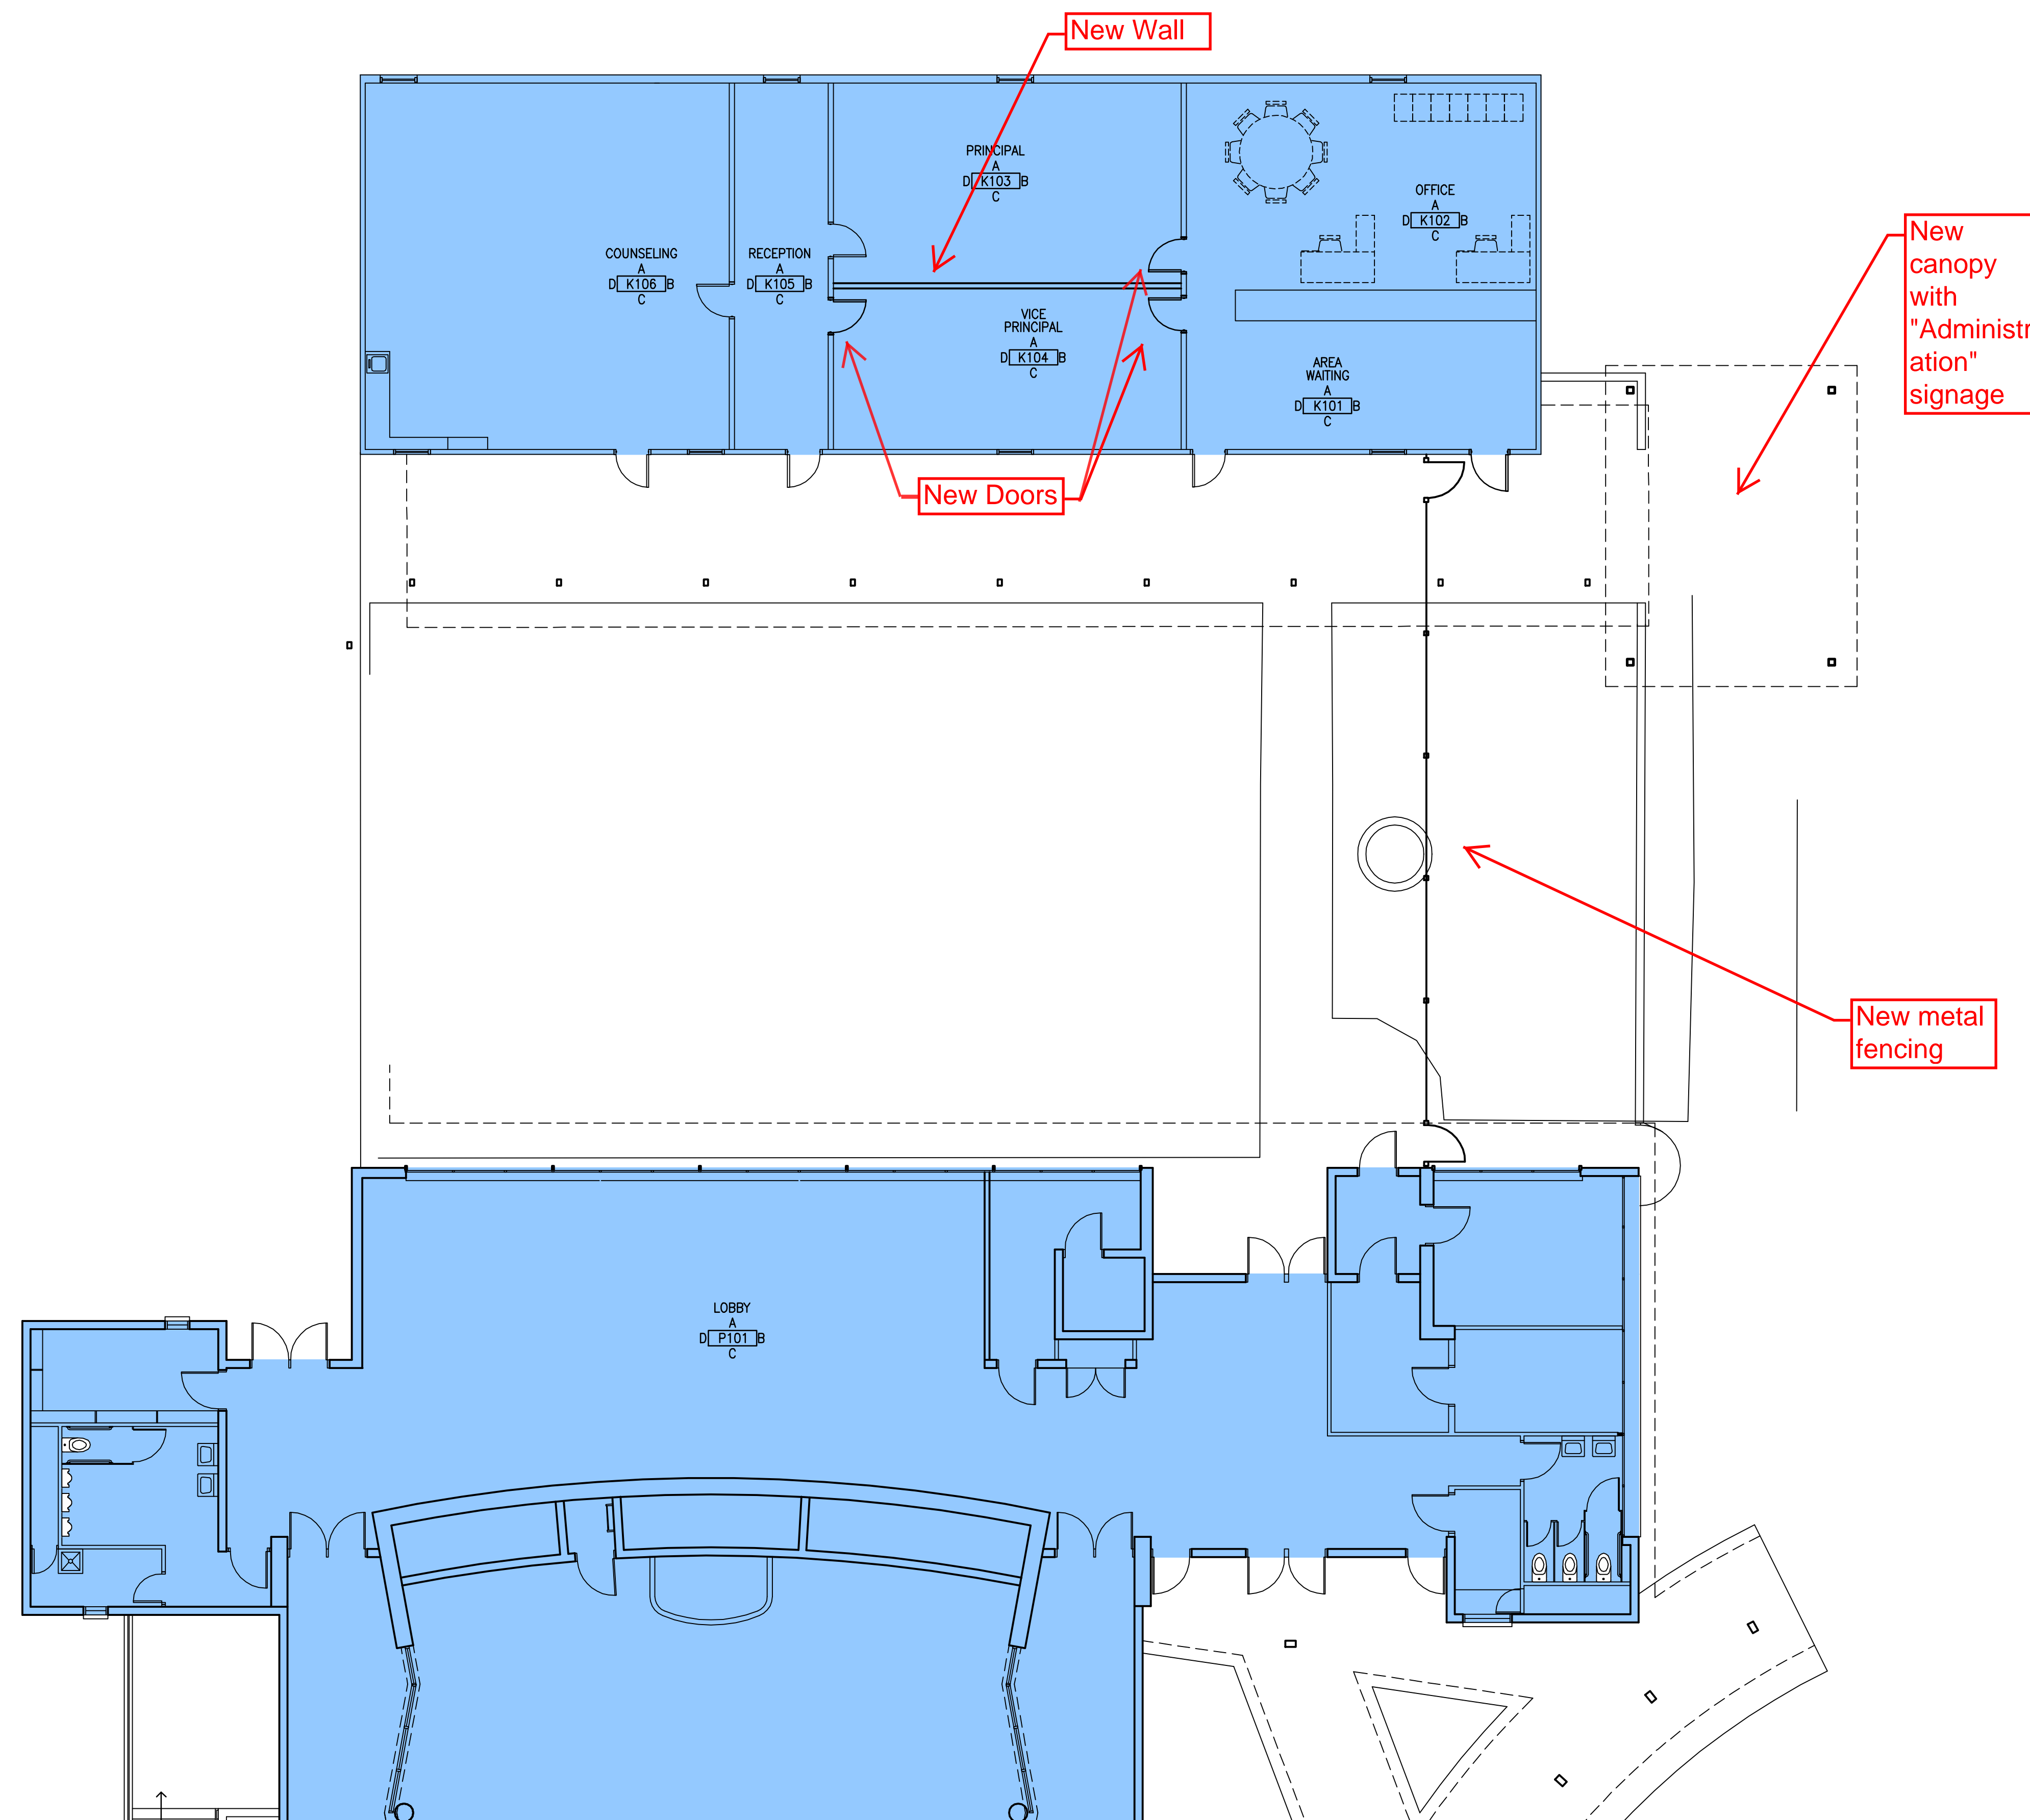


**BUILDINGS 'K' AND 'P'  
FLOOR PLANS**

SCALE: 1/8" = 1'-0"

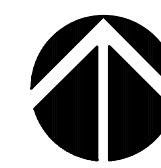

**NOTES**

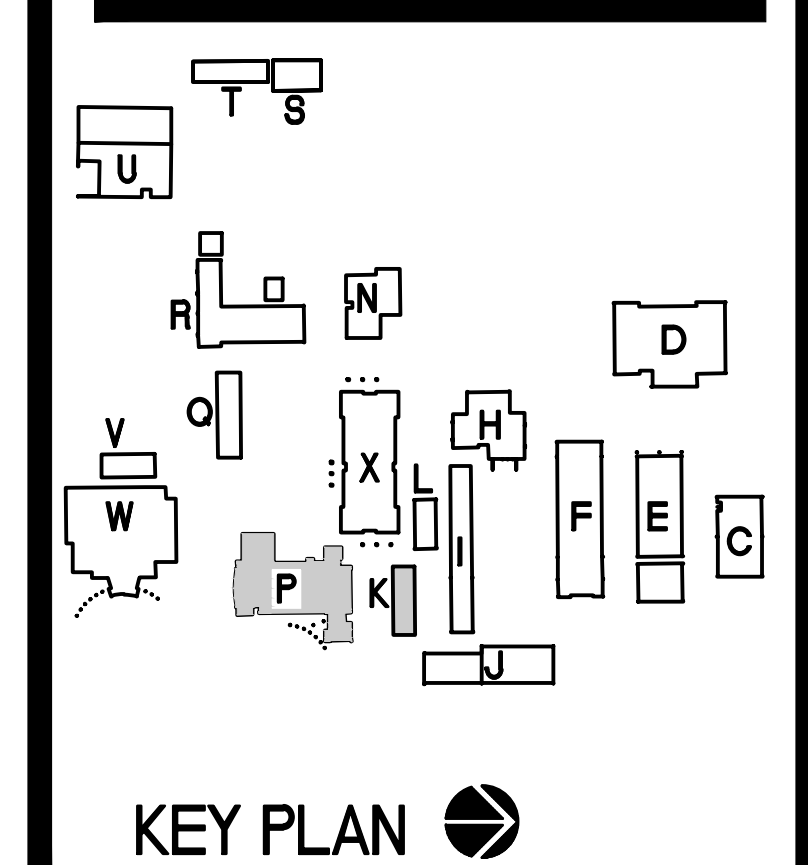

MODERNIZATION OF  
**WILCOX SCHOOLS**  
 WILCOX UNIFIED SCHOOL DISTRICT No.13  
 WILCOX, AZ 85643

PRELIMINARY  
 NOT FOR  
 CONSTRUCTION  
 OR  
 RECORDING

Job No.	1329
Drawn	PDH
Checked	PDH
Date	
Revised	

**PRELIMINARY  
SET**


**HDA ARCHITECTS, LLC.**  
 459 N. Gilbert Road, Suite C-200, GILBERT, AZ 85234  
 TEL: (480) 539 8800 FAX: (480) 539 8608  
**BUILDINGS 'K' AND 'P'  
FLOOR PLANS**



Sheet No.


**A216**

NOTES

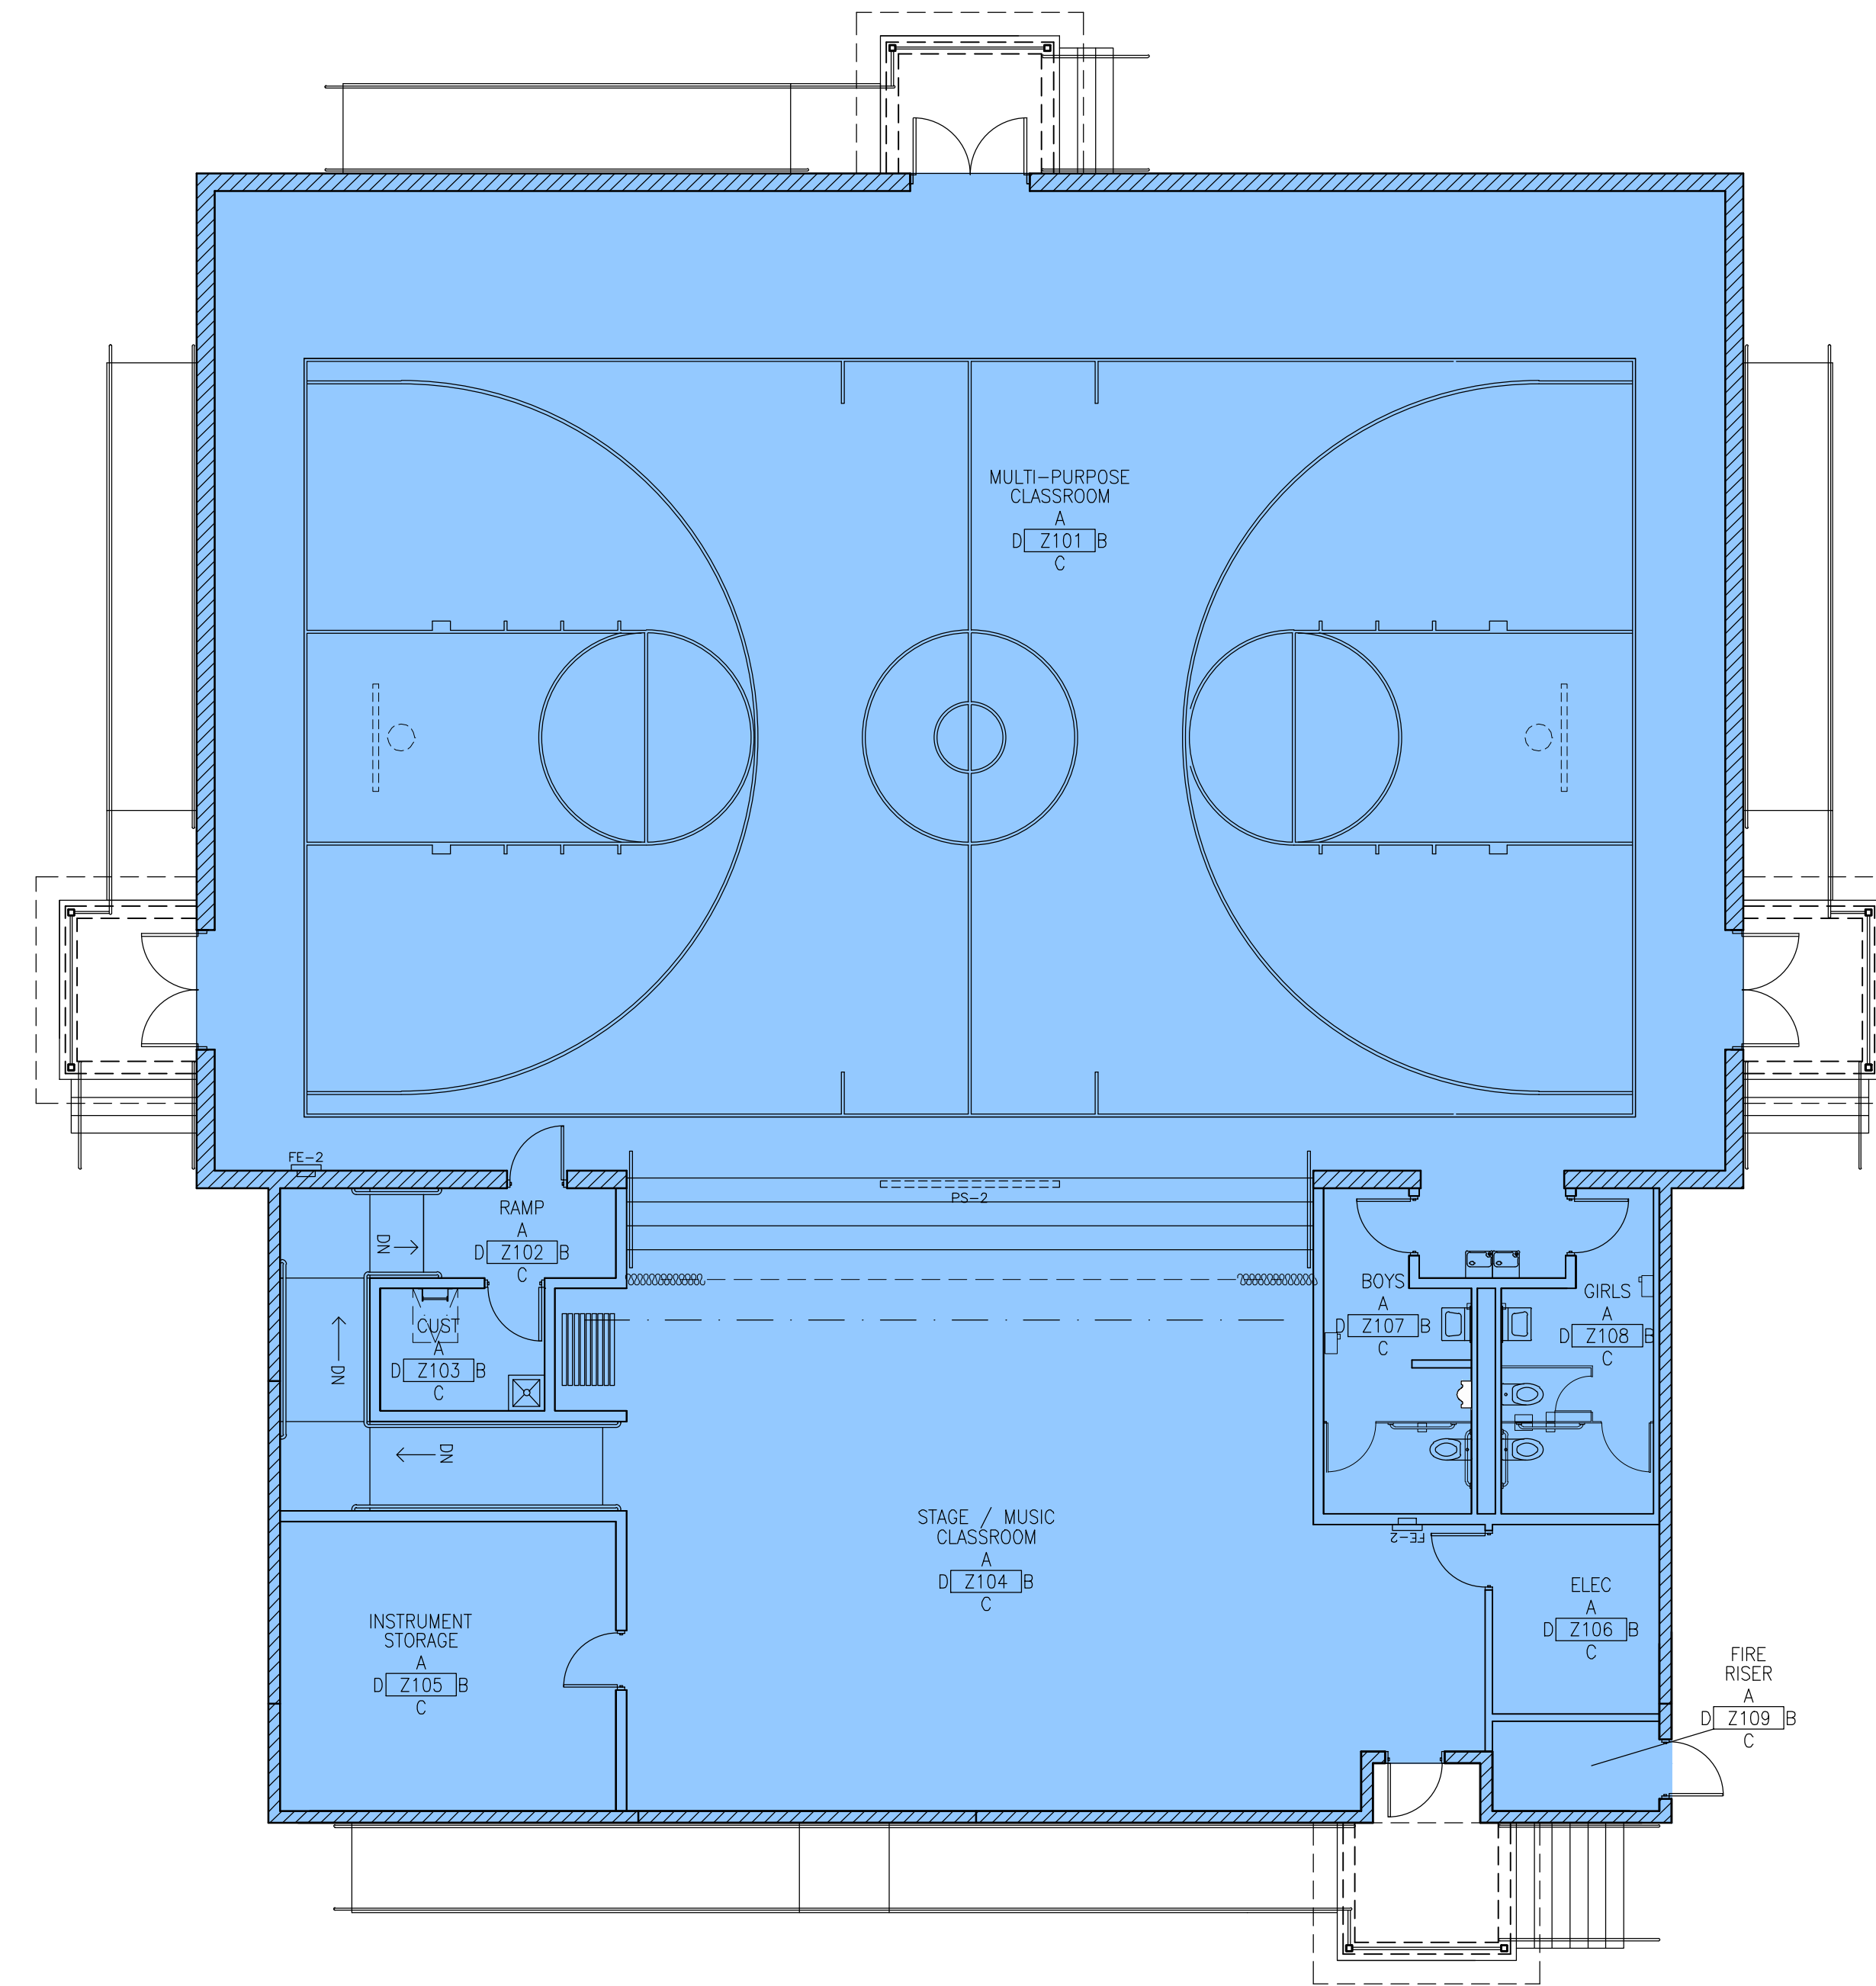

BUILDING 'Z'  
FLOOR PLAN - 7,647 S.F.

SCALE: 1/8" = 1'-0"

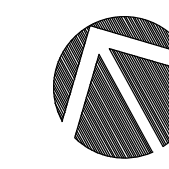

MODERNIZATION OF  
**WILCOX SCHOOLS**  
 WILCOX UNIFIED SCHOOL DISTRICT No.13  
 WILCOX, AZ 85643

PRELIMINARY  
 NOT FOR  
 CONSTRUCTION  
 OR  
 RECORDING


Job No. 1328  
 Drawn PDH  
 Checked PDH  
 Date  
 Revised

PRELIMINARY  
 SET

**HDA ARCHITECTS, LLC.**  
 459 N. Gilbert Road, Suite C-200, GILBERT, AZ 85234  
 TEL: (480) 539 8800 FAX: (480) 539 8608  
**BUILDING 'Z'**  
**FLOOR PLAN**




Sheet No.  
**A221**

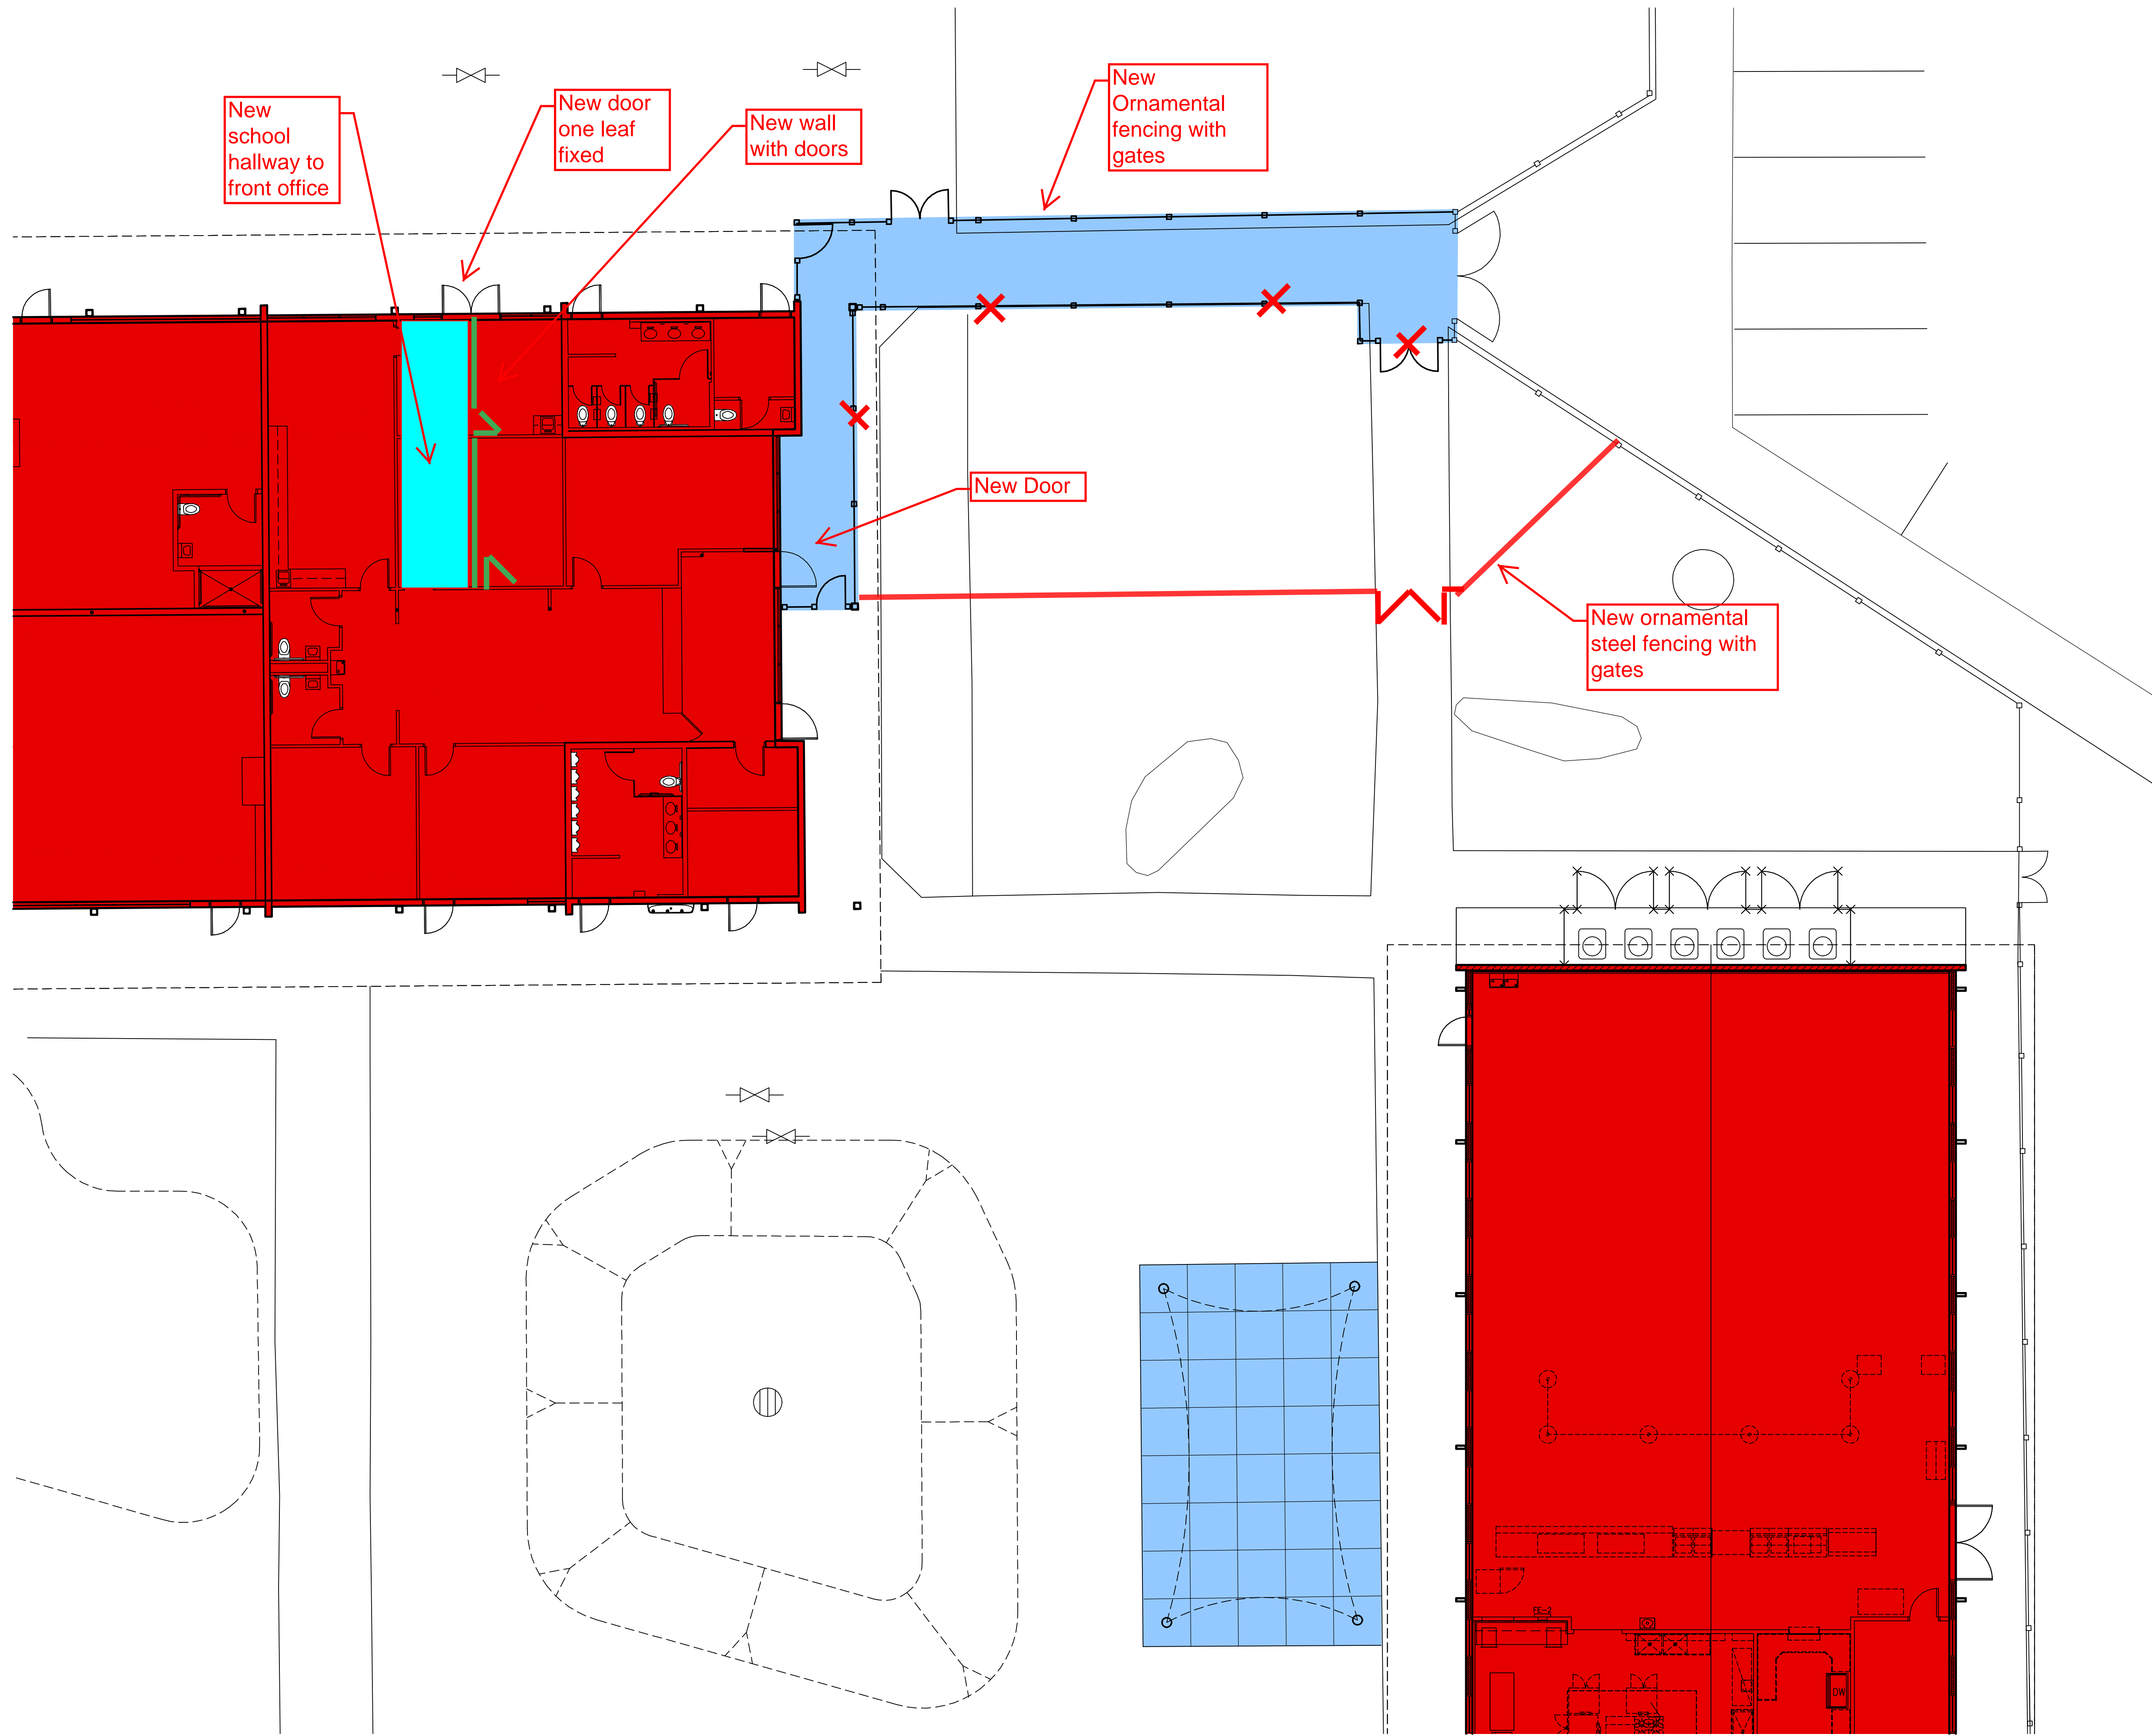


BUILDINGS 'F' AND 'J'  
FLOOR PLANS


SCALE: 1/8" = 1'-0"

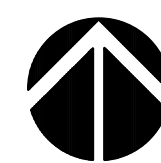

NOTES

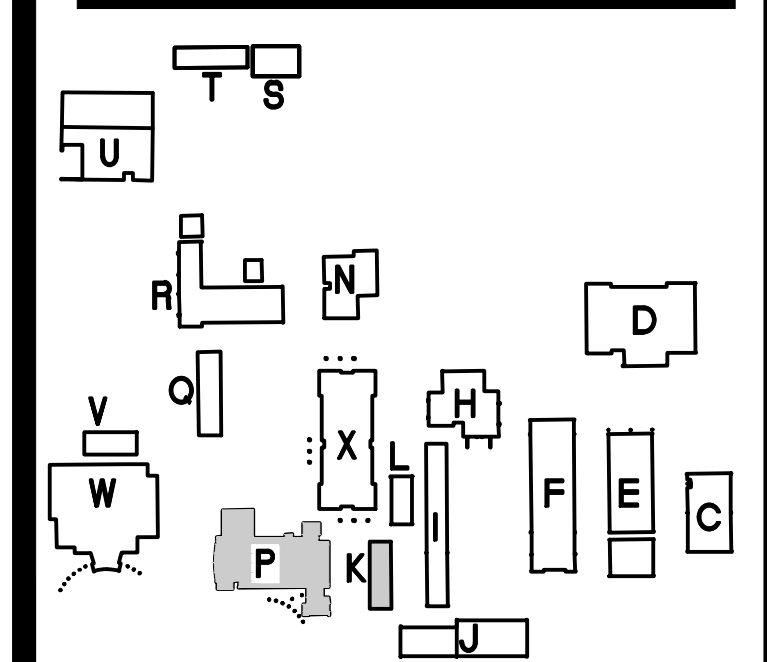

KEY PLAN

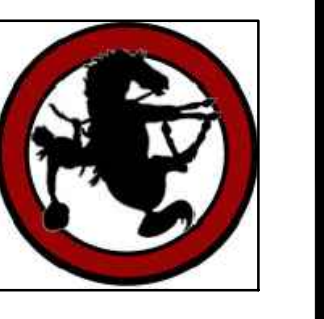

MODERNIZATION OF  
**WILCOX SCHOOLS**  
WILCOX UNIFIED SCHOOL DISTRICT No.13  
WILCOX, AZ 85643

PRELIMINARY  
NOT FOR  
CONSTRUCTION  
OR  
RECORDING

Job No.	1328
Drawn	PDH
Checked	PDH
Date	
Revised	

PRELIMINARY  
SET


**HDA ARCHITECTS, LLC.**  
459 N. Gilbert Road, Suite C-200, GILBERT, AZ 85234  
TEL: (480) 539 8800 FAX: (480) 539 8608  
BUILDINGS 'F' AND 'J'  
FLOOR PLANS



Sheet No.  
**A231**





Plot Date: 10-31-13 04:05pm Drawing scale: 1/8" = 1'-0"  
 Drawing By: J. Smith  
 Last Saved: 10-31-13 04:03pm

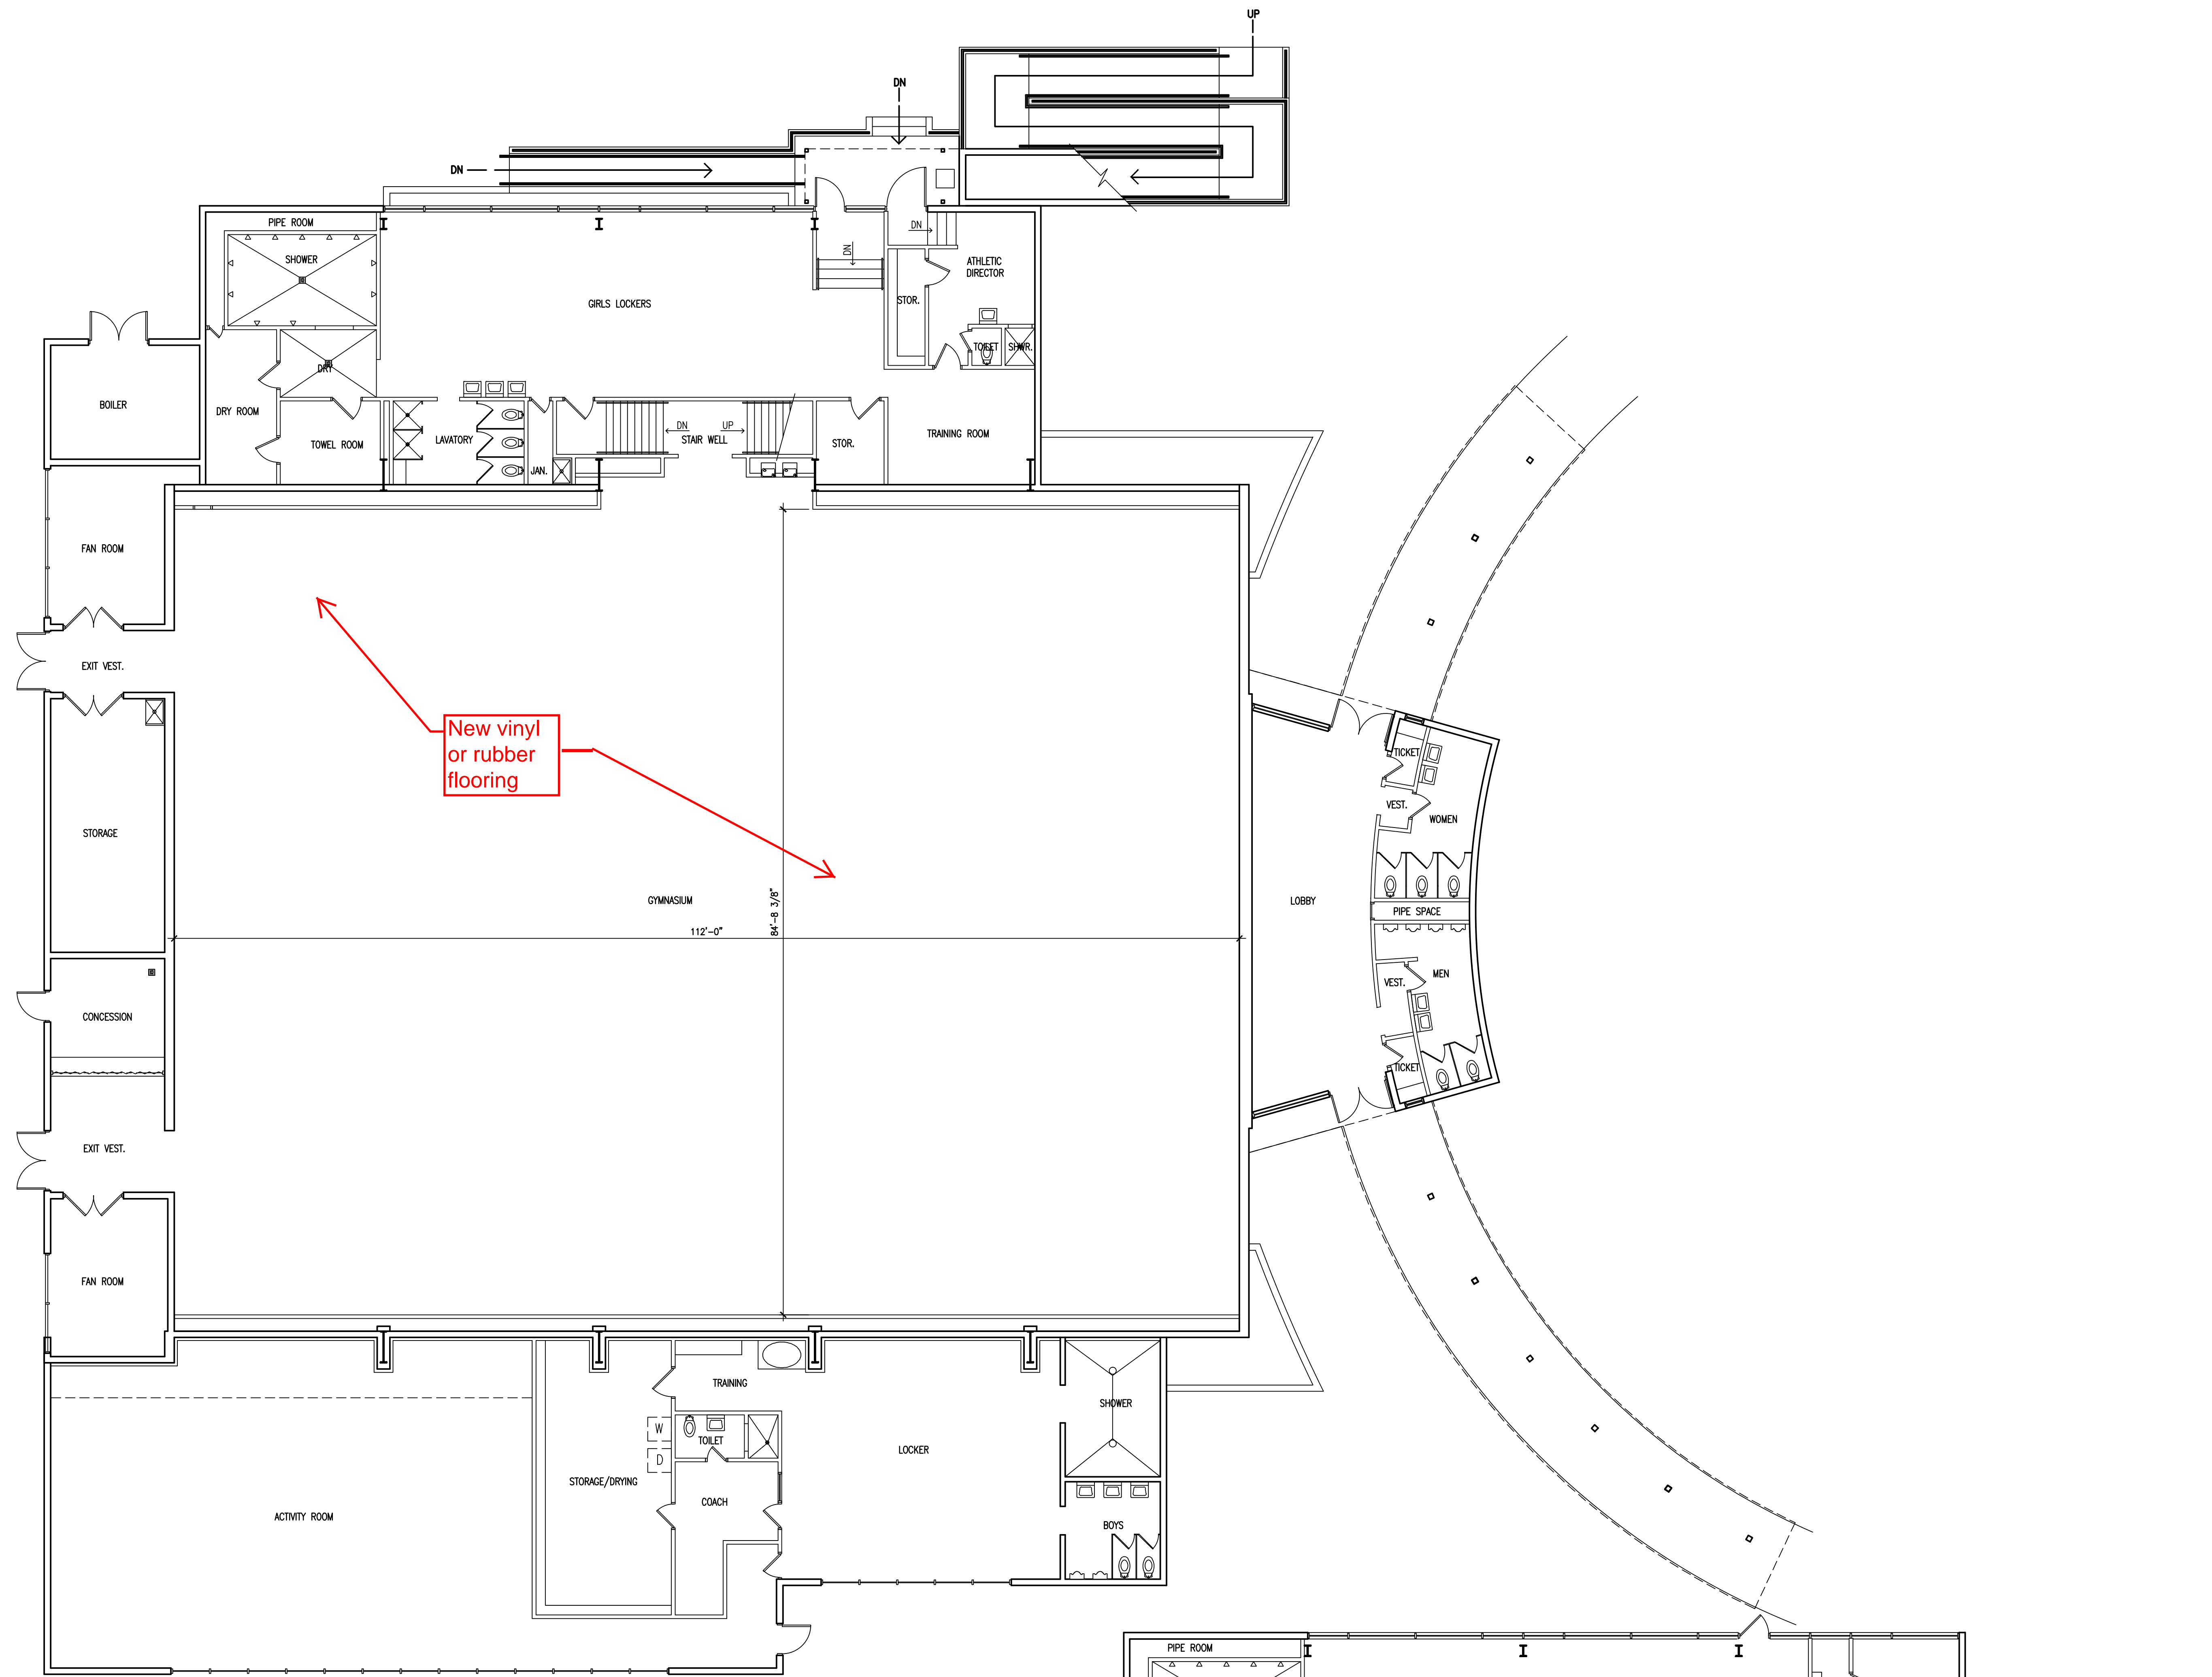


**WILCOX HIGH SCHOOL BUILDING 'W'**  
**FIRST FLOOR PLAN**

SCALE: 1/8" = 1'-0"

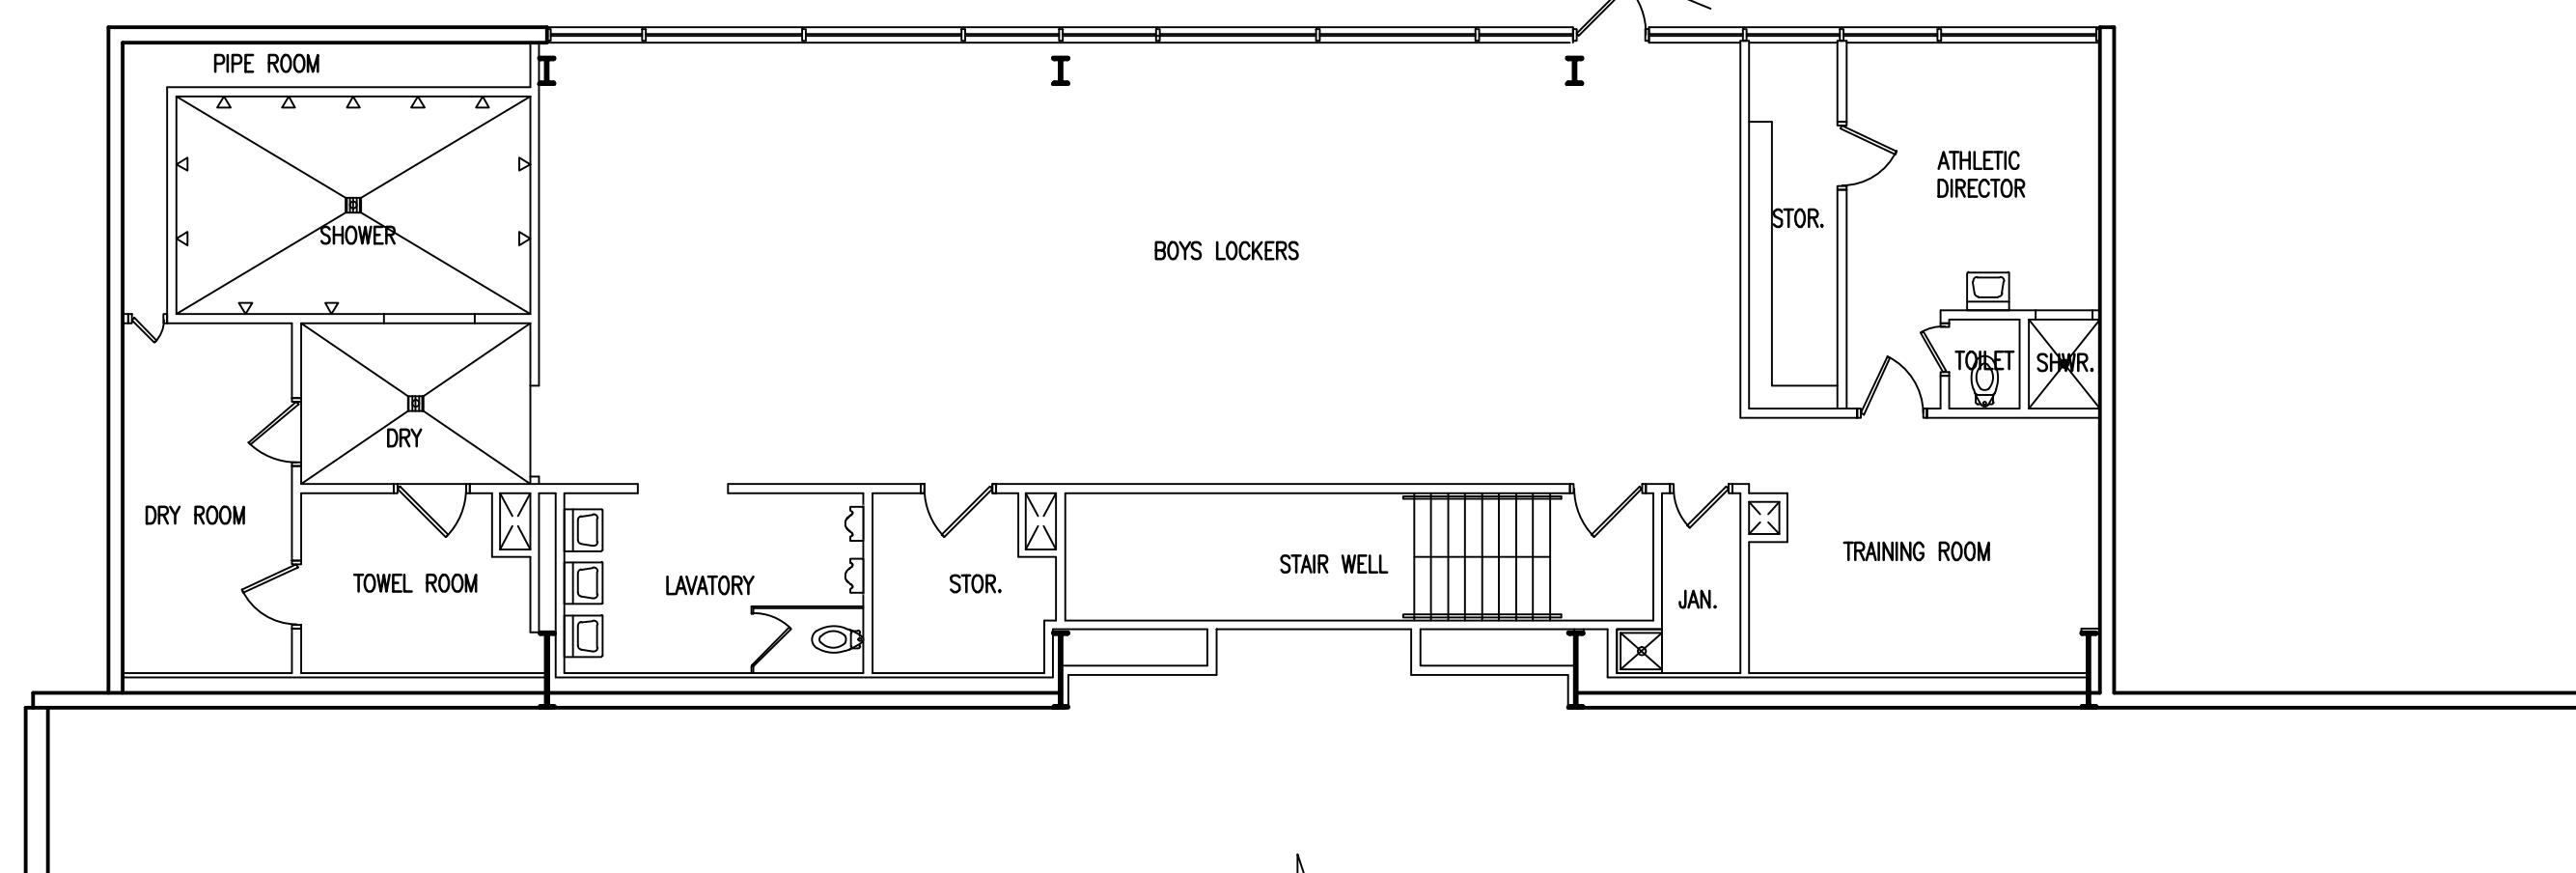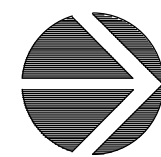


**WILCOX HIGH SCHOOL BUILDING 'W'**  
**SECOND FLOOR PLAN**

SCALE: 1/8" = 1'-0"

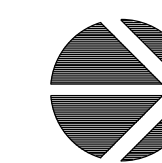

**NOTES**

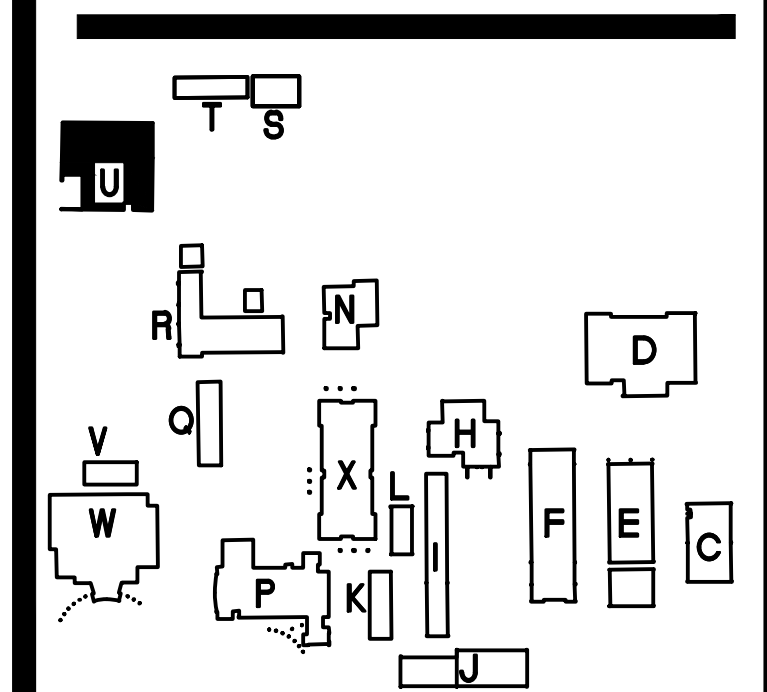

**KEY PLAN**



MODERNIZATION OF  
**WILCOX SCHOOLS**  
 WILCOX UNIFIED SCHOOL DISTRICT No.13  
 WILCOX, AZ 85643

**PRELIMINARY**  
 NOT FOR  
 CONSTRUCTION  
 OR  
 RECORDING

Job No. 1328  
 Drawn PDH  
 Checked PDH  
 Date  
 Revised

**PRELIMINARY  
 SET**

**HDA ARCHITECTS, LLC.**  
 459 N. Gilbert Road, Suite C-200, GILBERT, AZ 85234  
 TEL: (480) 539 8800 FAX: (480) 539 8608  
**EXISTING HIGH SCHOOL GYM**



Sheet No.

**A1**







