


WILLCOX HIGH SCHOOL SITE PLAN

SCALE: 1" = 100'-0"

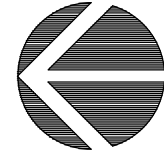

REFERENCE


HDA ARCHITECTS, LLC
 459 N. Gilbert Road, Suite C-200, Gilbert, AZ 85234-4737
 Tel: (480) 539-8800 Fax: (480) 539-8608



PROJECT NAME
Additions to Willcox High School
 DRAWING NAME
Site Plan


DRAWN BY
PDH
 JOB NUMBER

DATE
10-16-13
 DRAWING NO.
SK001

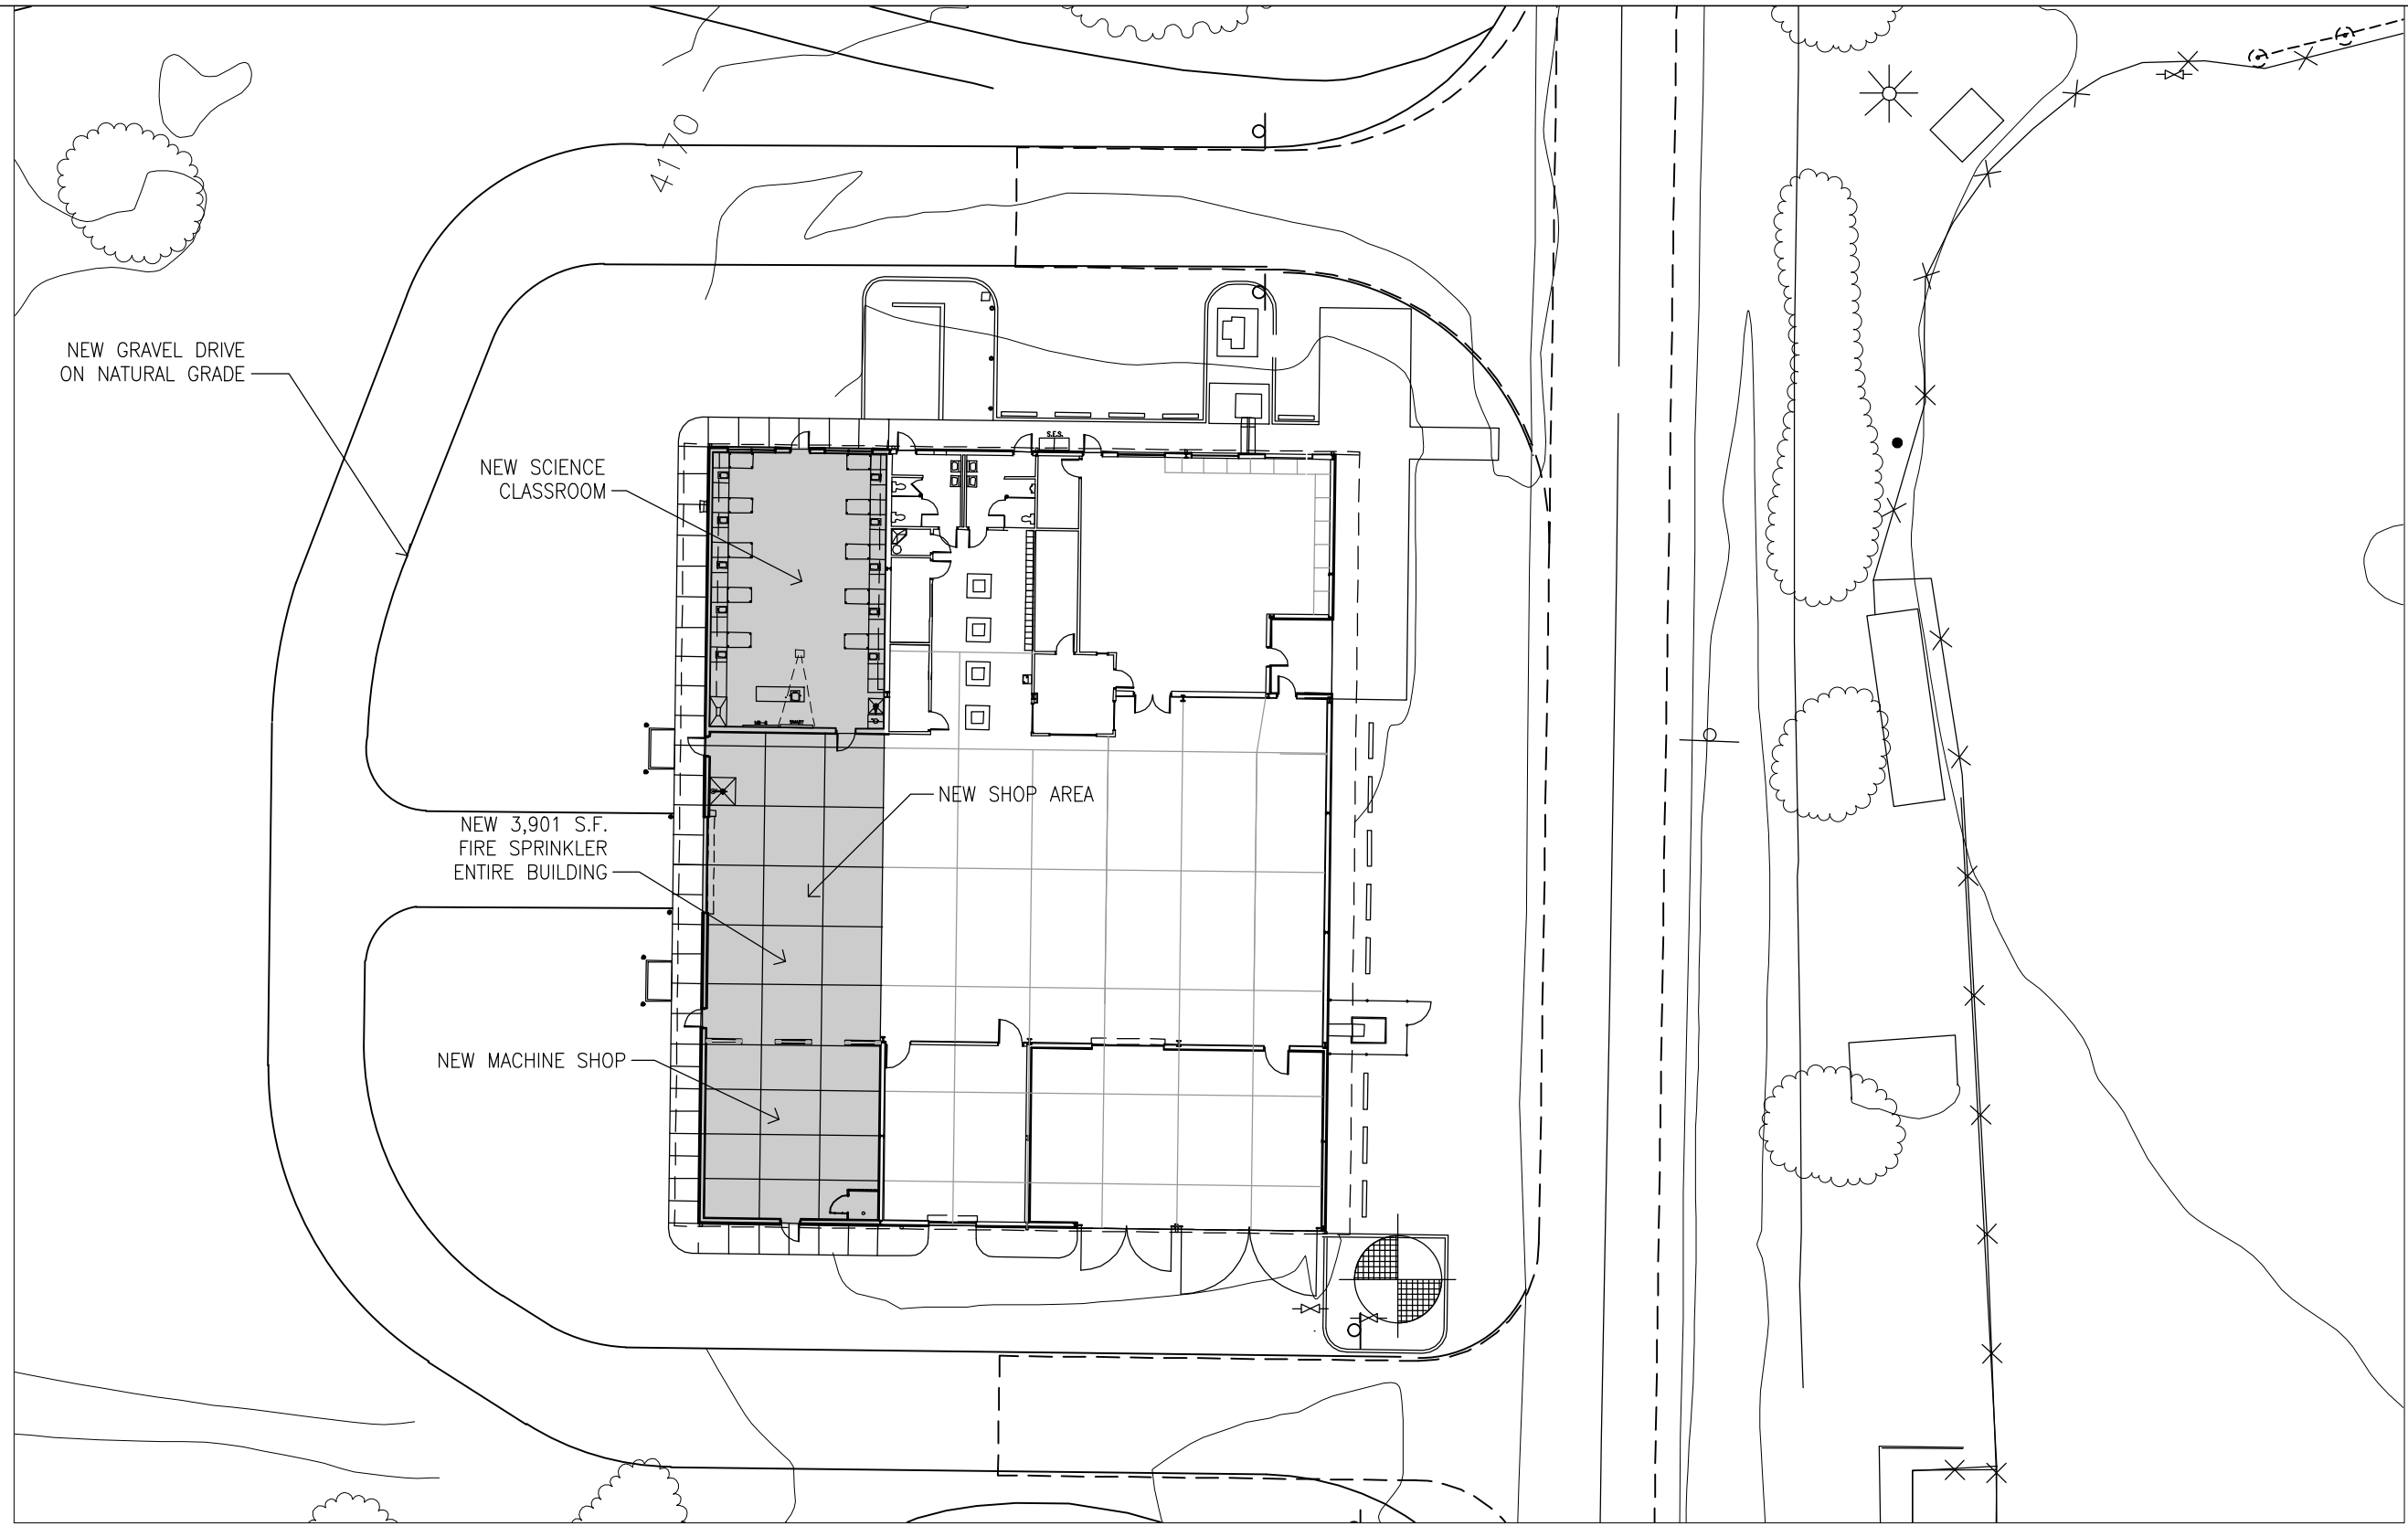

WILLCOX HIGH SCHOOL AG BUILDING FLOOR PLAN

SCALE: 1" = 30'-0"

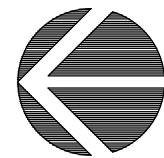

REFERENCE

HDA ARCHITECTS, LLC
 459 N. Gilbert Road, Suite C-200, Gilbert, AZ 85234-4737
 Tel: (480) 539-8800 Fax: (480) 539-8608

PROJECT NAME

Additions to Willcox High School

DRAWING NAME

Ag Building Floor Plan

DRAWN BY

PDH

JOB NUMBER


SK002

DATE

10-16-13


DRAWING NO.

SK002

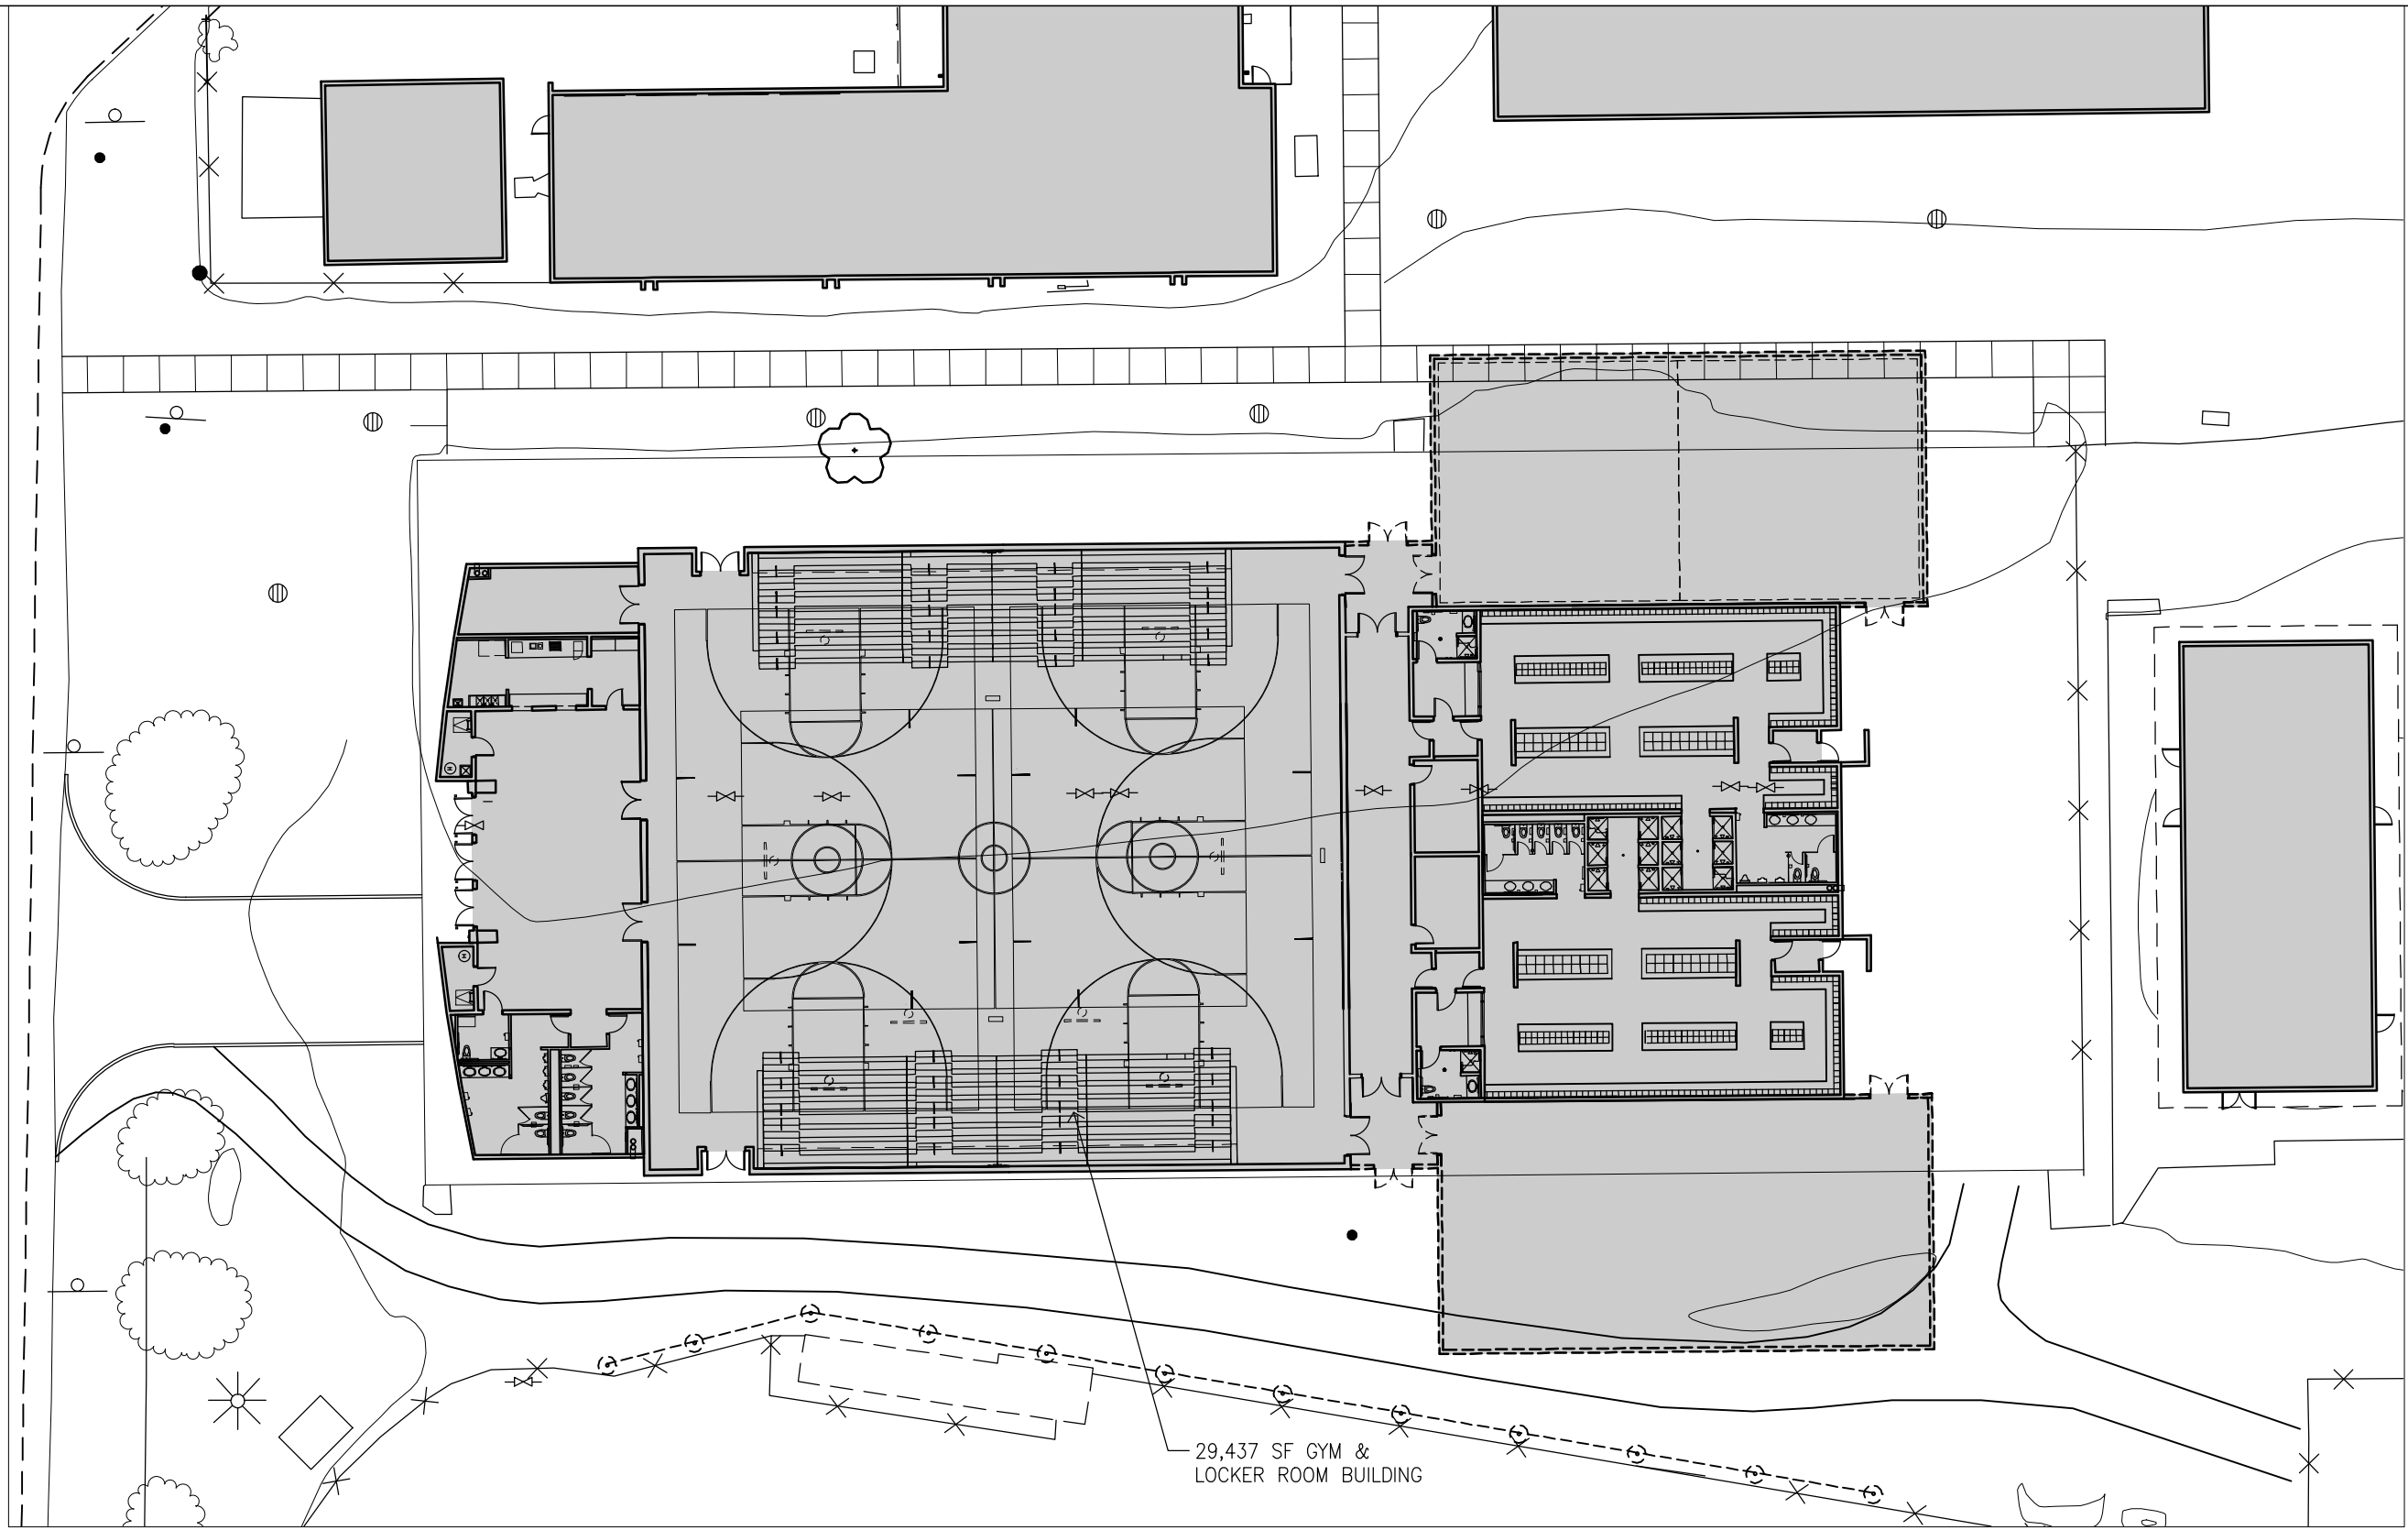

WILLCOX HIGH SCHOOL GYMNASIUM FLOOR PLAN

SCALE: 1" = 30'-0"

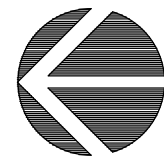

REFERENCE

HDA ARCHITECTS, LLC
 459 N. Gilbert Road, Suite C-200, Gilbert, AZ 85234-4737
 Tel: (480) 539-8800 Fax: (480) 539-8608





PROJECT NAME
**Additions to Willcox High School
 Gymnasium Floor Plan**

DRAWN BY
PDH
 JOB NUMBER

DATE
10-16-13
 DRAWING NO.
SK003

WILLCOX ELEMENTARY SCHOOL SITE PLAN

SCALE: 1" = 100'-0"

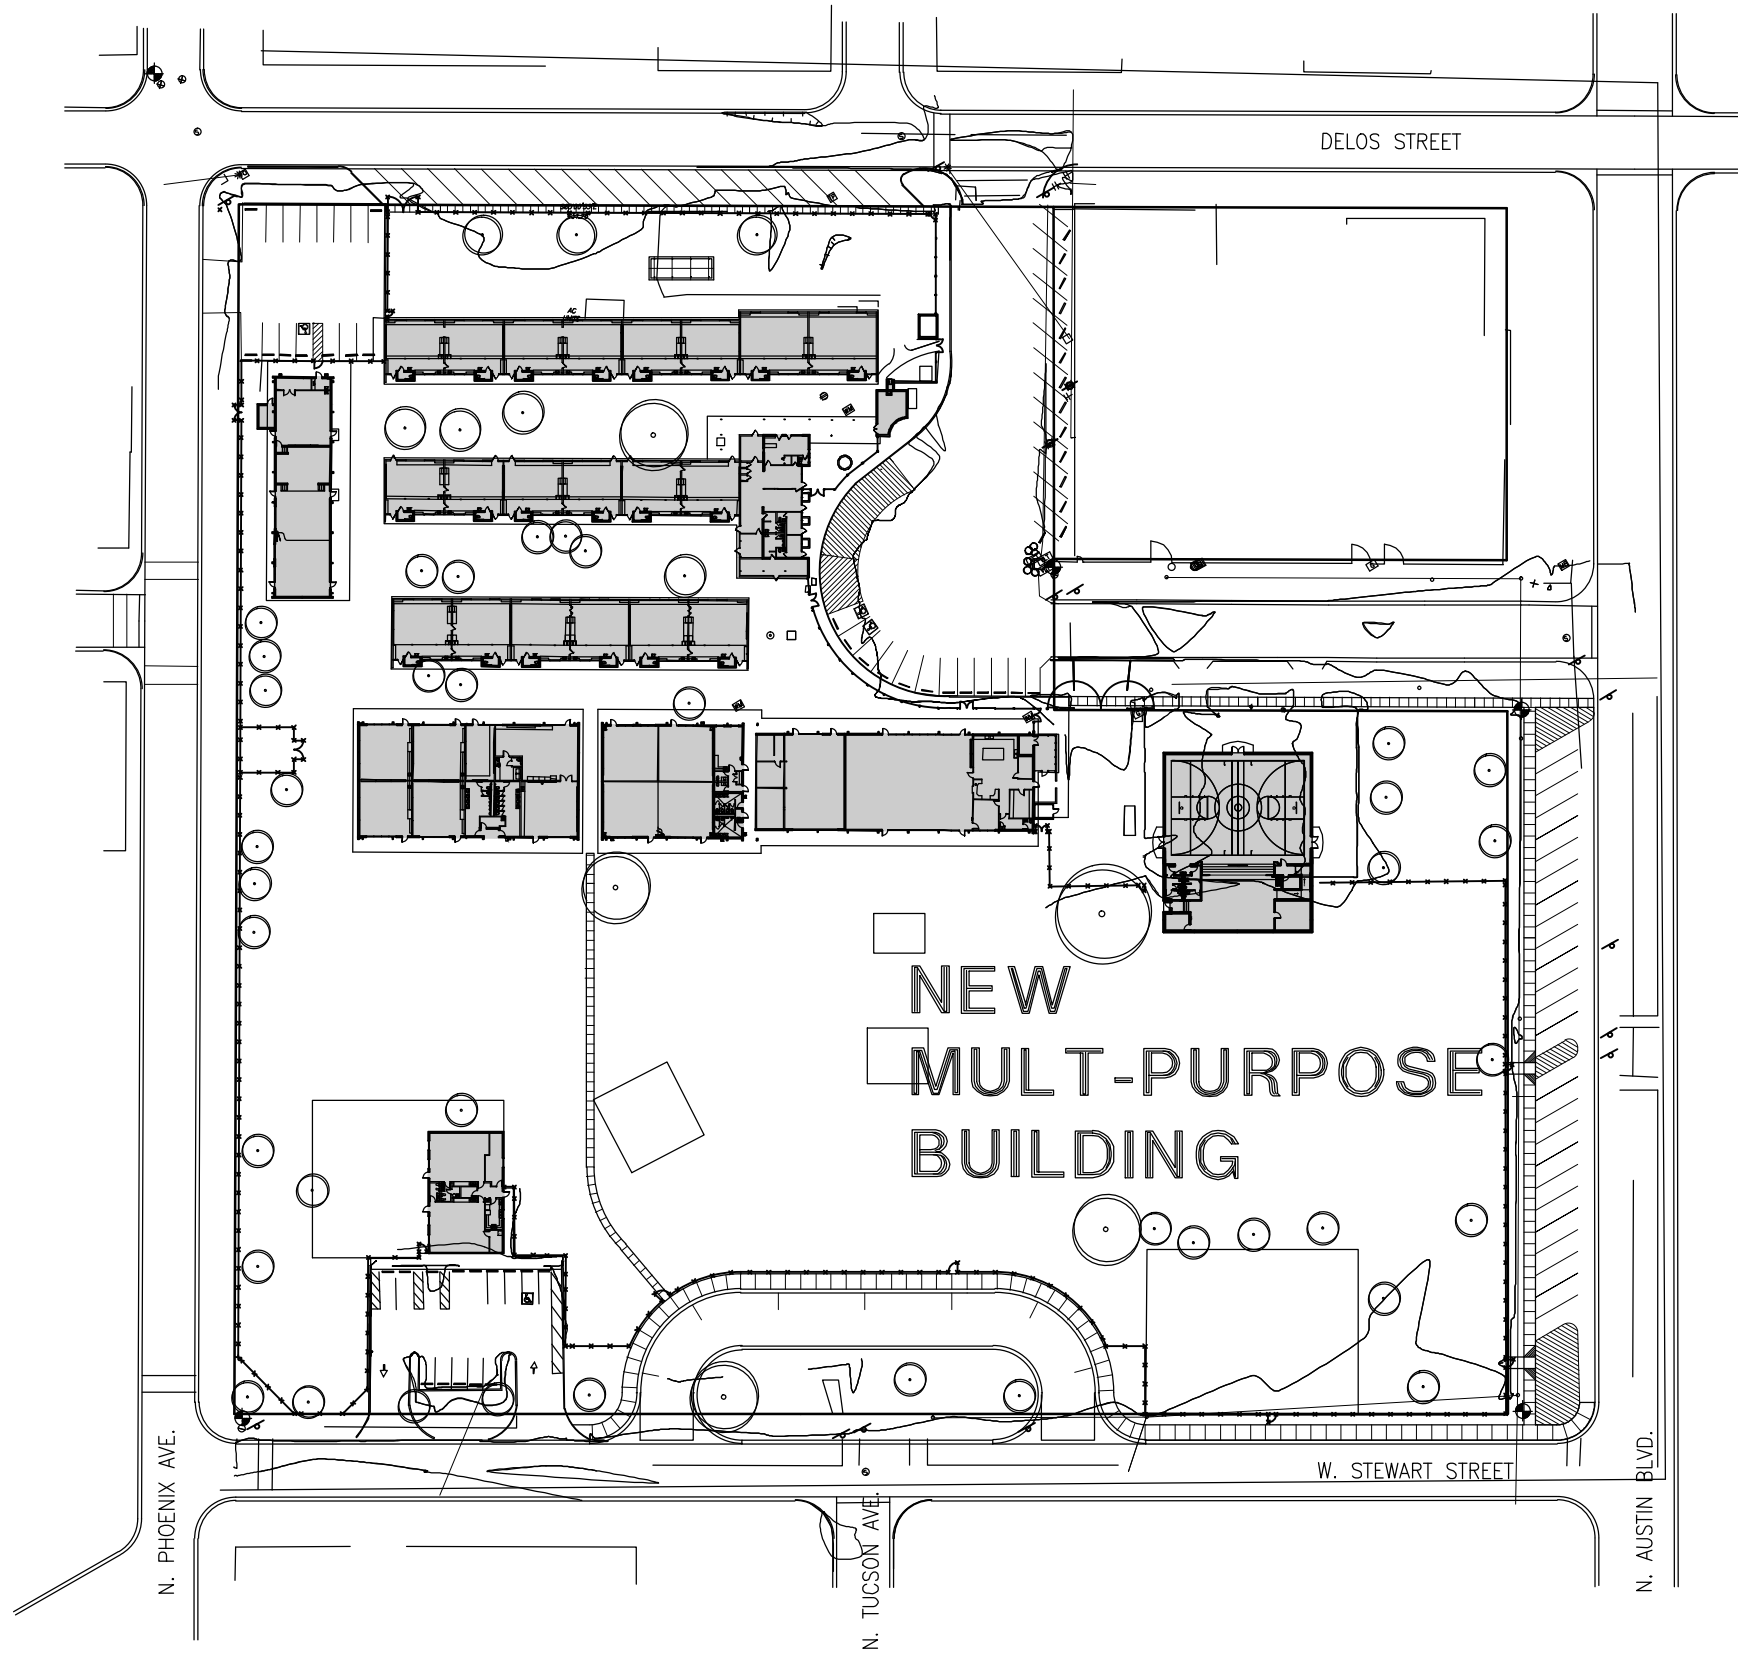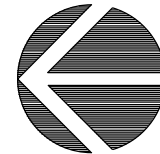


REFERENCE

HDA ARCHITECTS, LLC
 459 N. Gilbert Road, Suite C-200, Gilbert, AZ 85234-4737
 Tel: (480) 539-8800 Fax: (480) 539-8608



PROJECT NAME
Additions to Willcox Elem School
 DRAWING NAME
Site Plan

DRAWN BY
PDH
 JOB NUMBER
SK004
 DATE
10-16-13
 DRAWING NO.
SK004

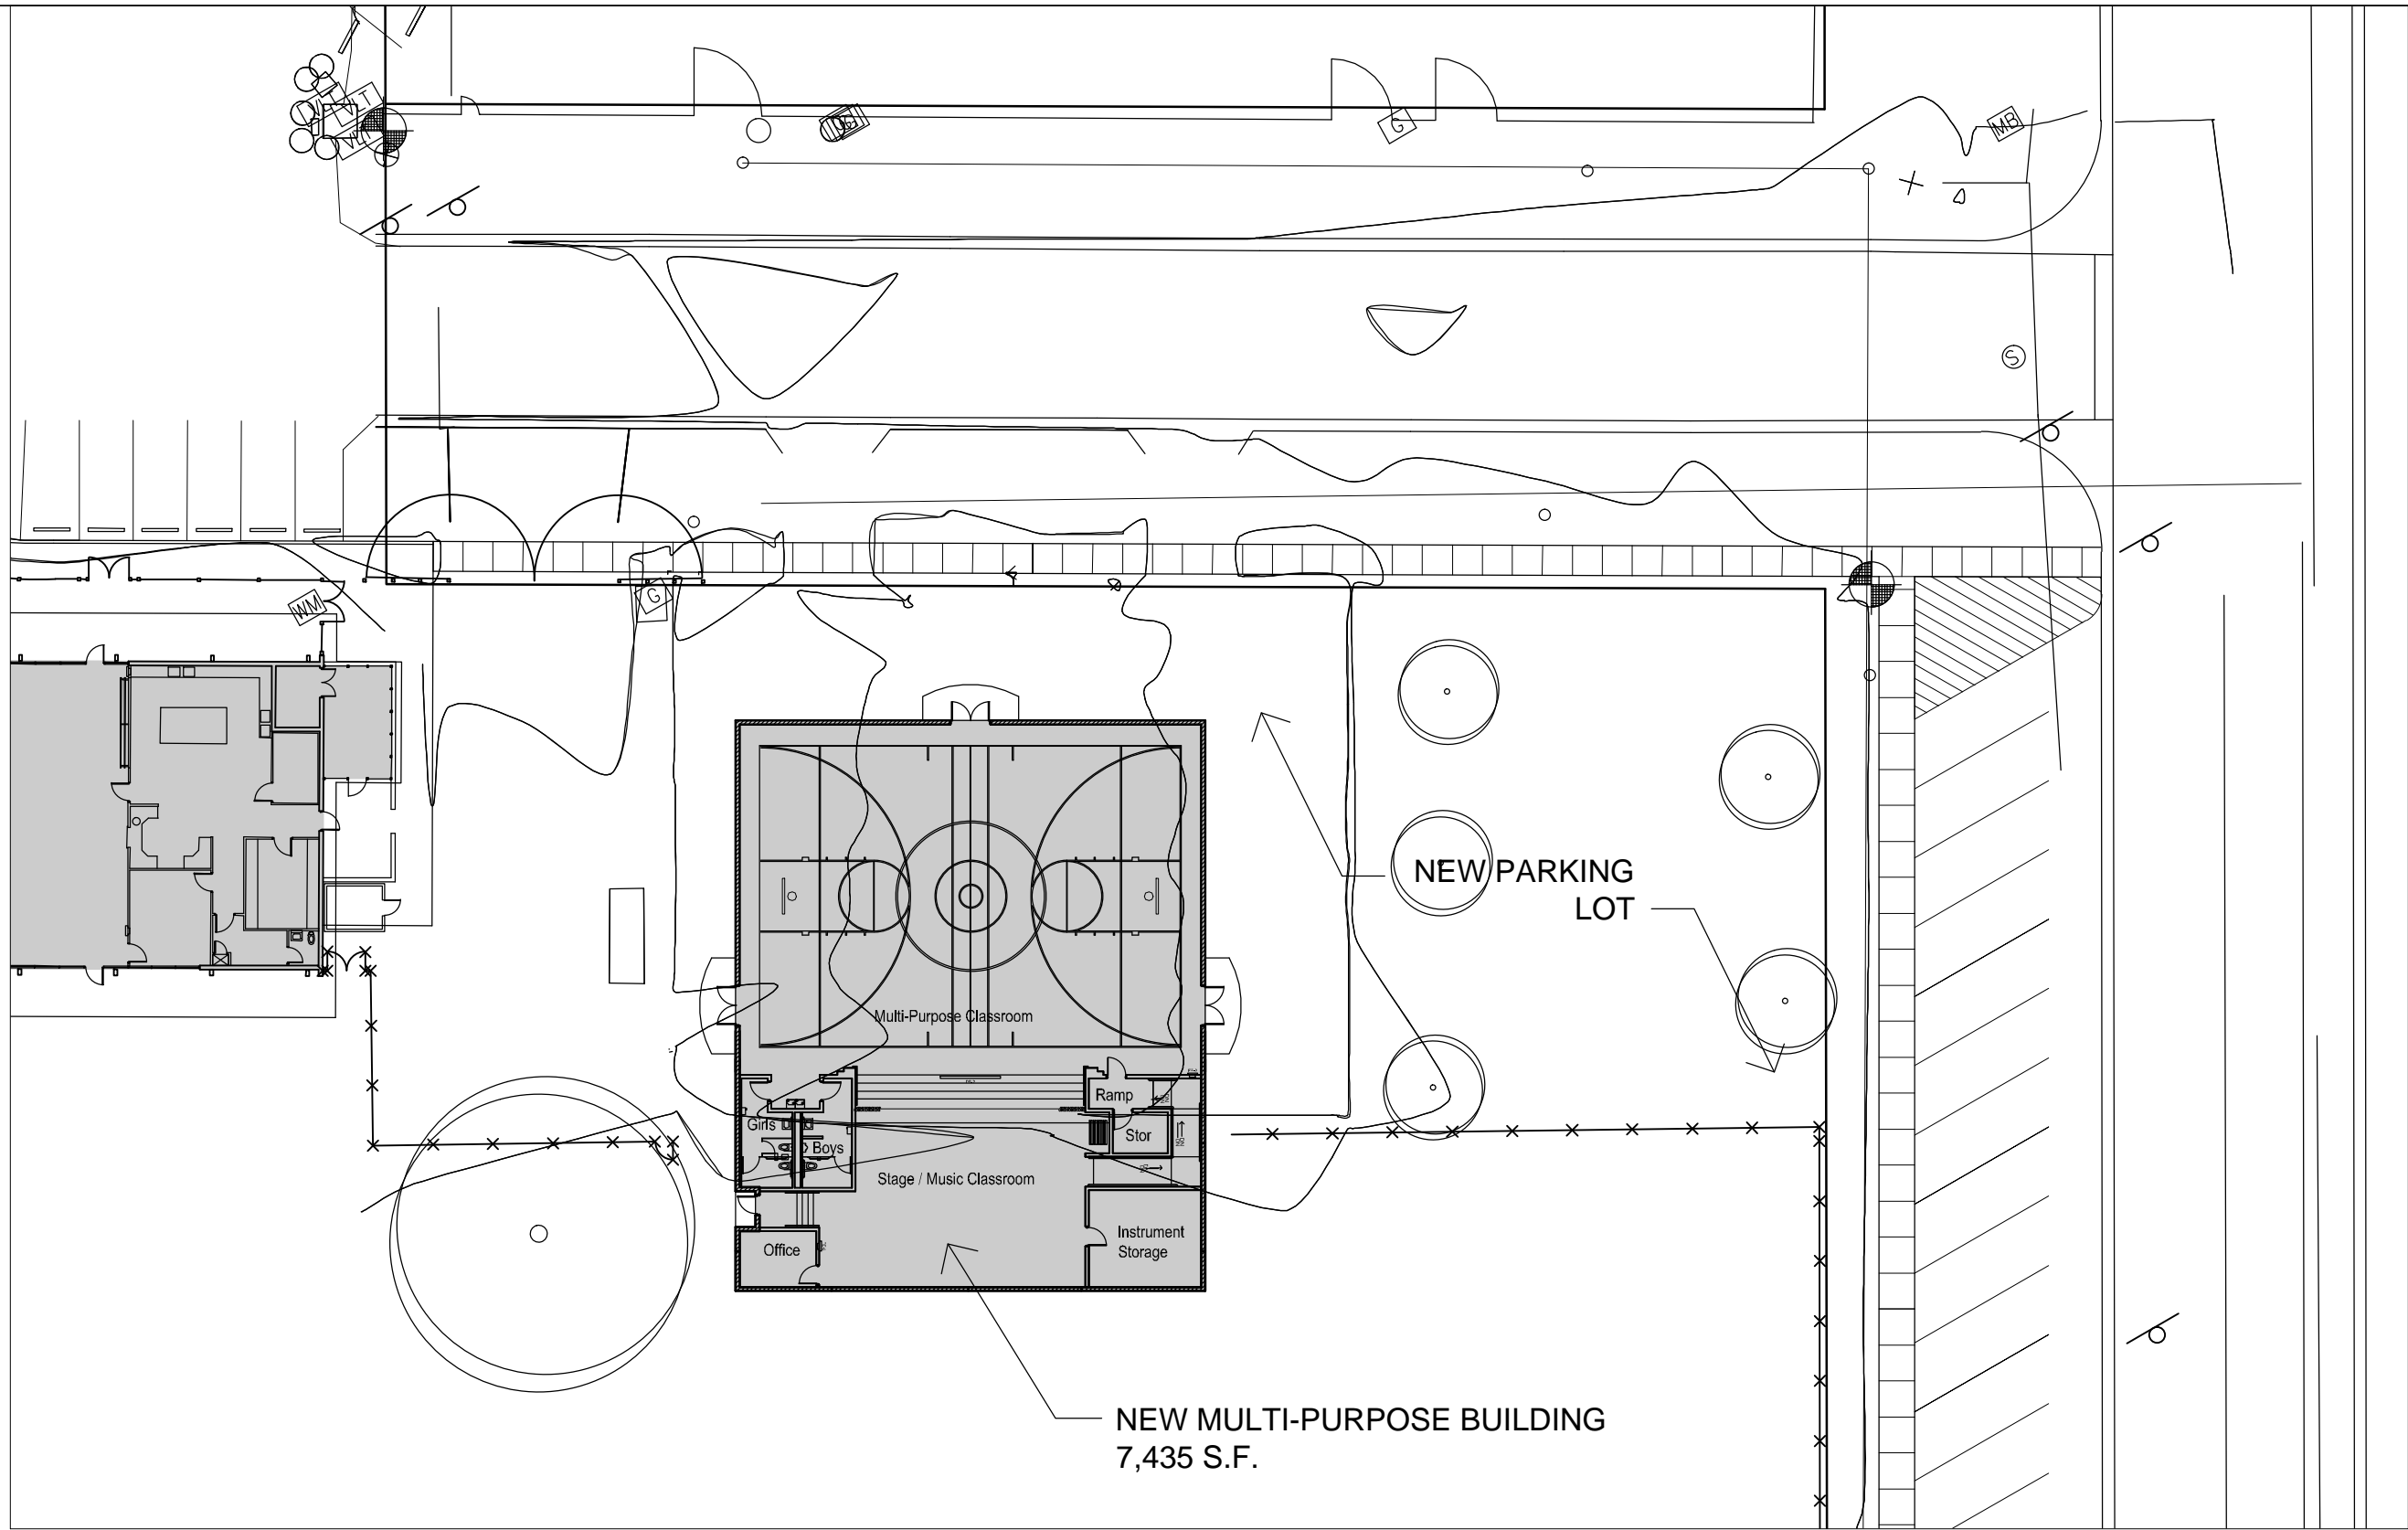


NEW MULTI-PURPOSE BUILDING
7,435 S.F.

NEW PARKING
LOT

WILLCOX ELEMENTARY SCHOOL MULTI-PURPOSE BUILDIN - FLOOR PLAN

SCALE: 1" = 100'-0"

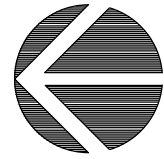

REFERENCE

HDA ARCHITECTS, LLC
459 N. Gilbert Road, Suite C-200, Gilbert, AZ 85234-4737
Tel: (480) 539-8800 Fax: (480) 539-8608



PROJECT NAME	ADDITIONS TO WILLCOX ELEM SCHOOL	DRAWN BY	PDH	DATE	10-16-13
DRAWING NAME	MULTI-PURPOSE FLOOR PLAN	JOB NUMBER		DRAWING NO.	SK005